




FRONT APPROACH
PULL SIDE, CLEARANCE

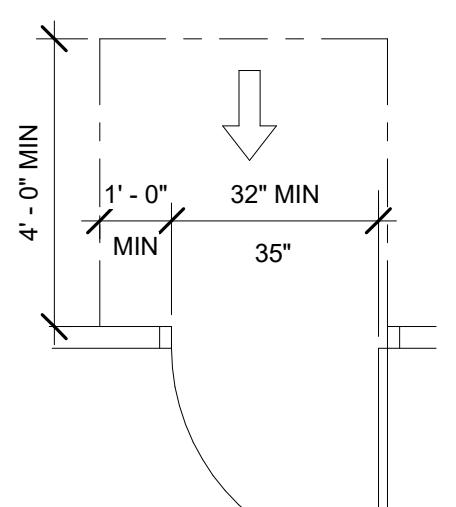


FRONT APPROACH
PUSH SIDE, CLEARANCE

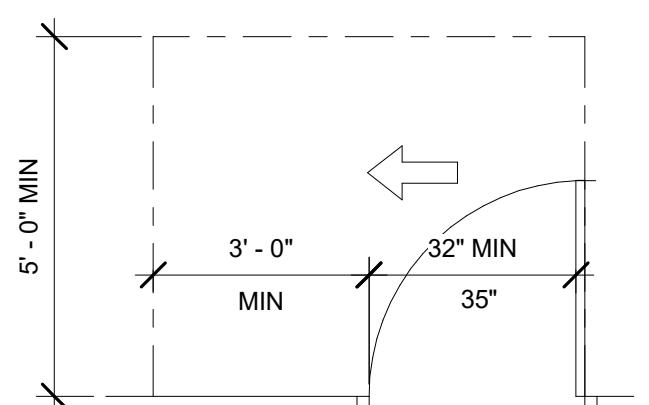


HINGE APPROACH
PULL SIDE, CLEARANCE

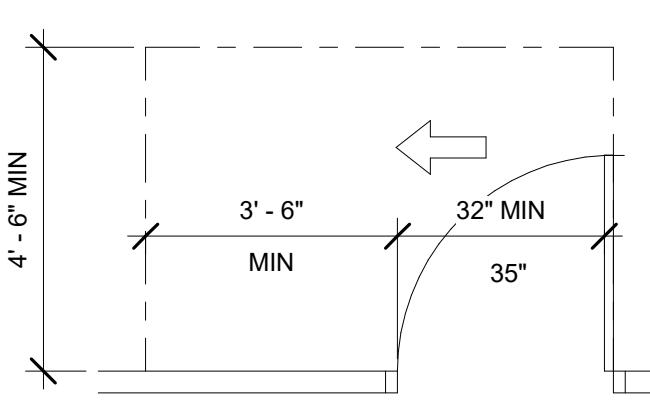


HINGE APPROACH
PUSH SIDE, CLEARANCE

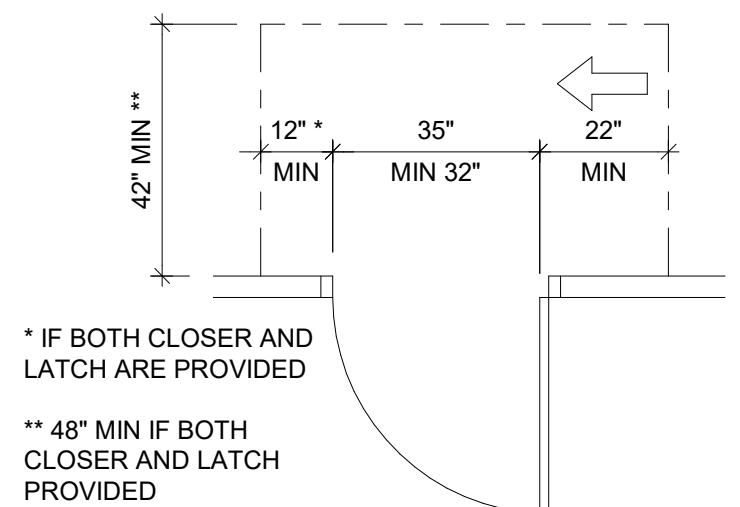


HINGE APPROACH
PUSH SIDE, CLEARANCE

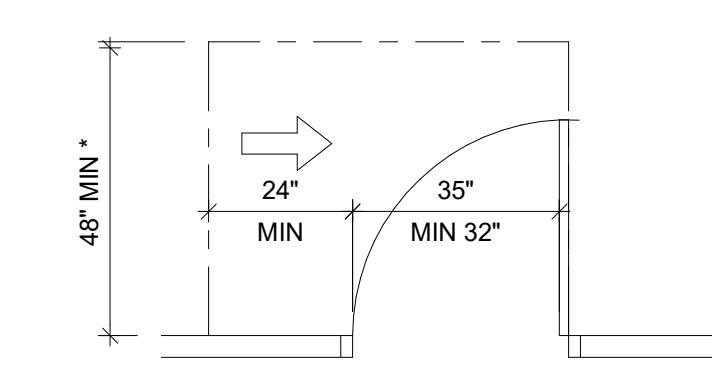


LATCH APPROACH
PULL SIDE, CLEARANCE

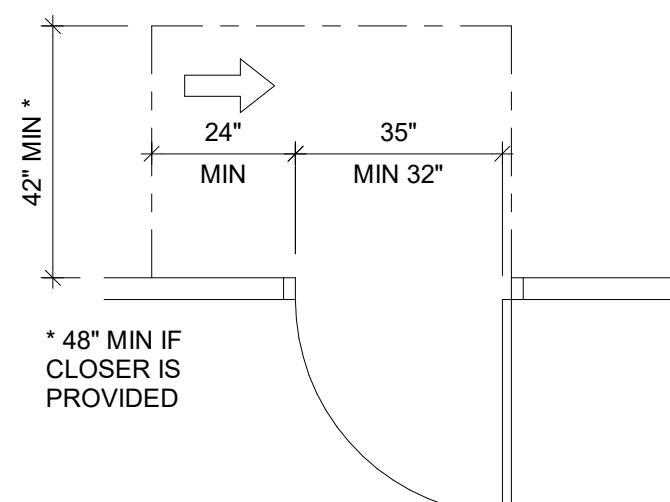

LATCH APPROACH
PUSH SIDE, CLEARANCE

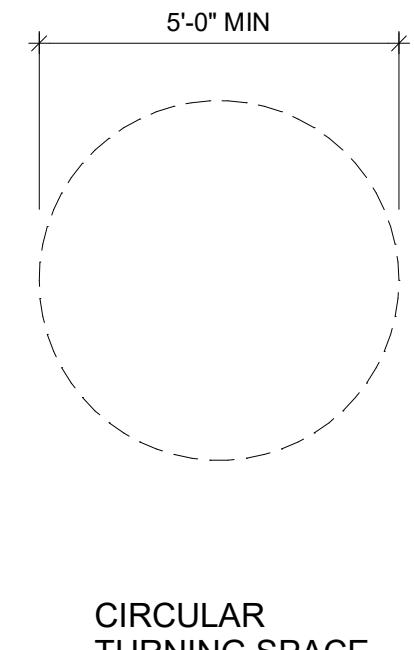


CIRCULAR
TURNING SPACE

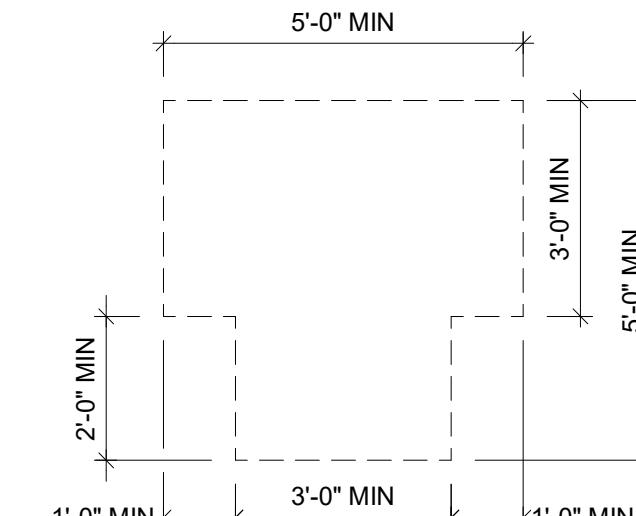

T-SHAPED
TURNING SPACE


① DOOR CLEARANCE REQUIREMENTS

3/8" = 1'-0"

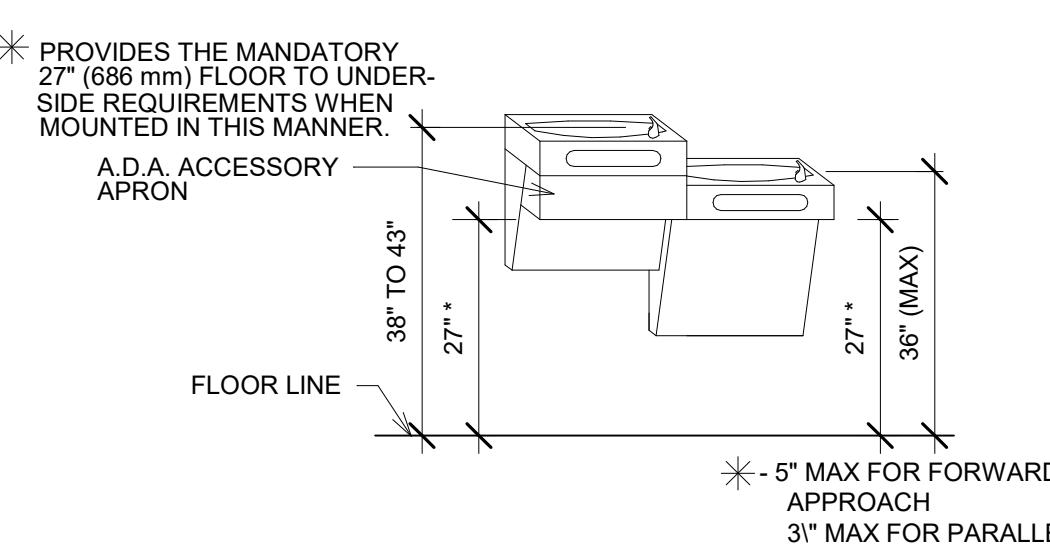


② DRINKING FOUNTAIN DETAIL

1/4" = 1'-0"

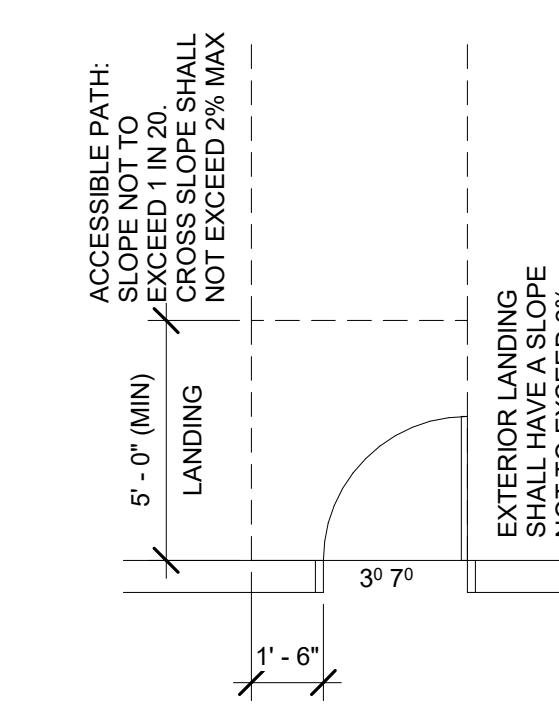


③ ACCESSIBLE ENTRANCE


1/4" = 1'-0"

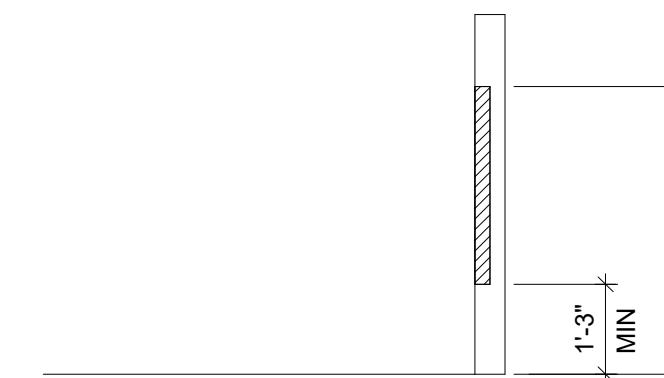



UNOBSTRUCTED FORWARD REACH

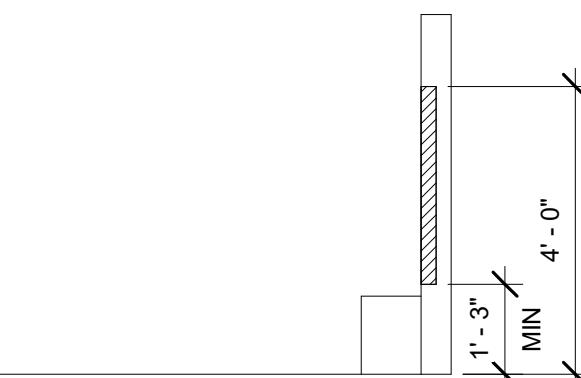


UNOBSTRUCTED SIDE REACH

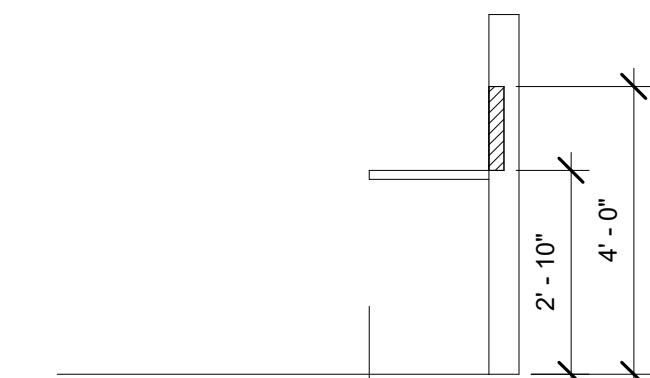

OBSTRUCTED HIGH FORWARD REACH
(A)

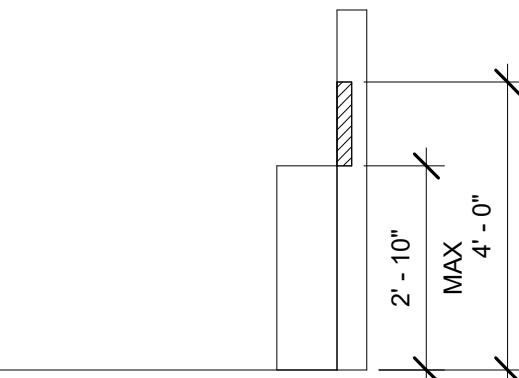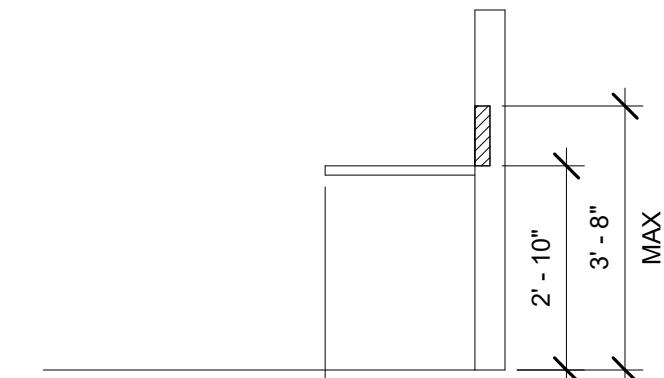

OBSTRUCTED HIGH SIDE REACH
(A)

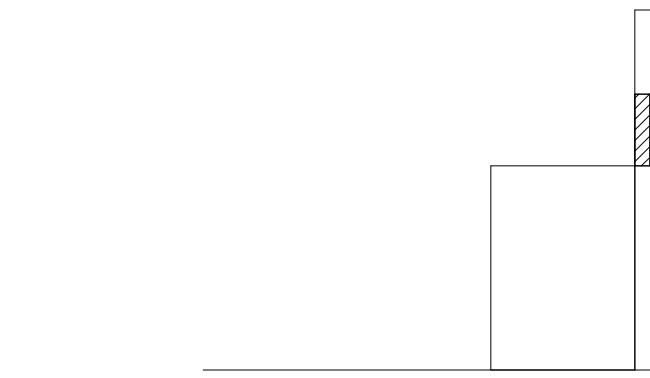

OBSTRUCTED HIGH SIDE REACH
(B)

④ OPERABLE PARTS & REACH RANGES


3/8" = 1'-0"


AN ADDITION FOR:
KIMBERLY SCHOOL DISTRICT
Enter address here
CODE REQUIREMENTS

Laughlin Ricks Architecture
architecture/planning
134 3rd Ave East * Twin Falls, Idaho 83301
(208) 736-8050

DATE: Issue Date
Drawn: Checked
#23067
PROJECT #

A0-1

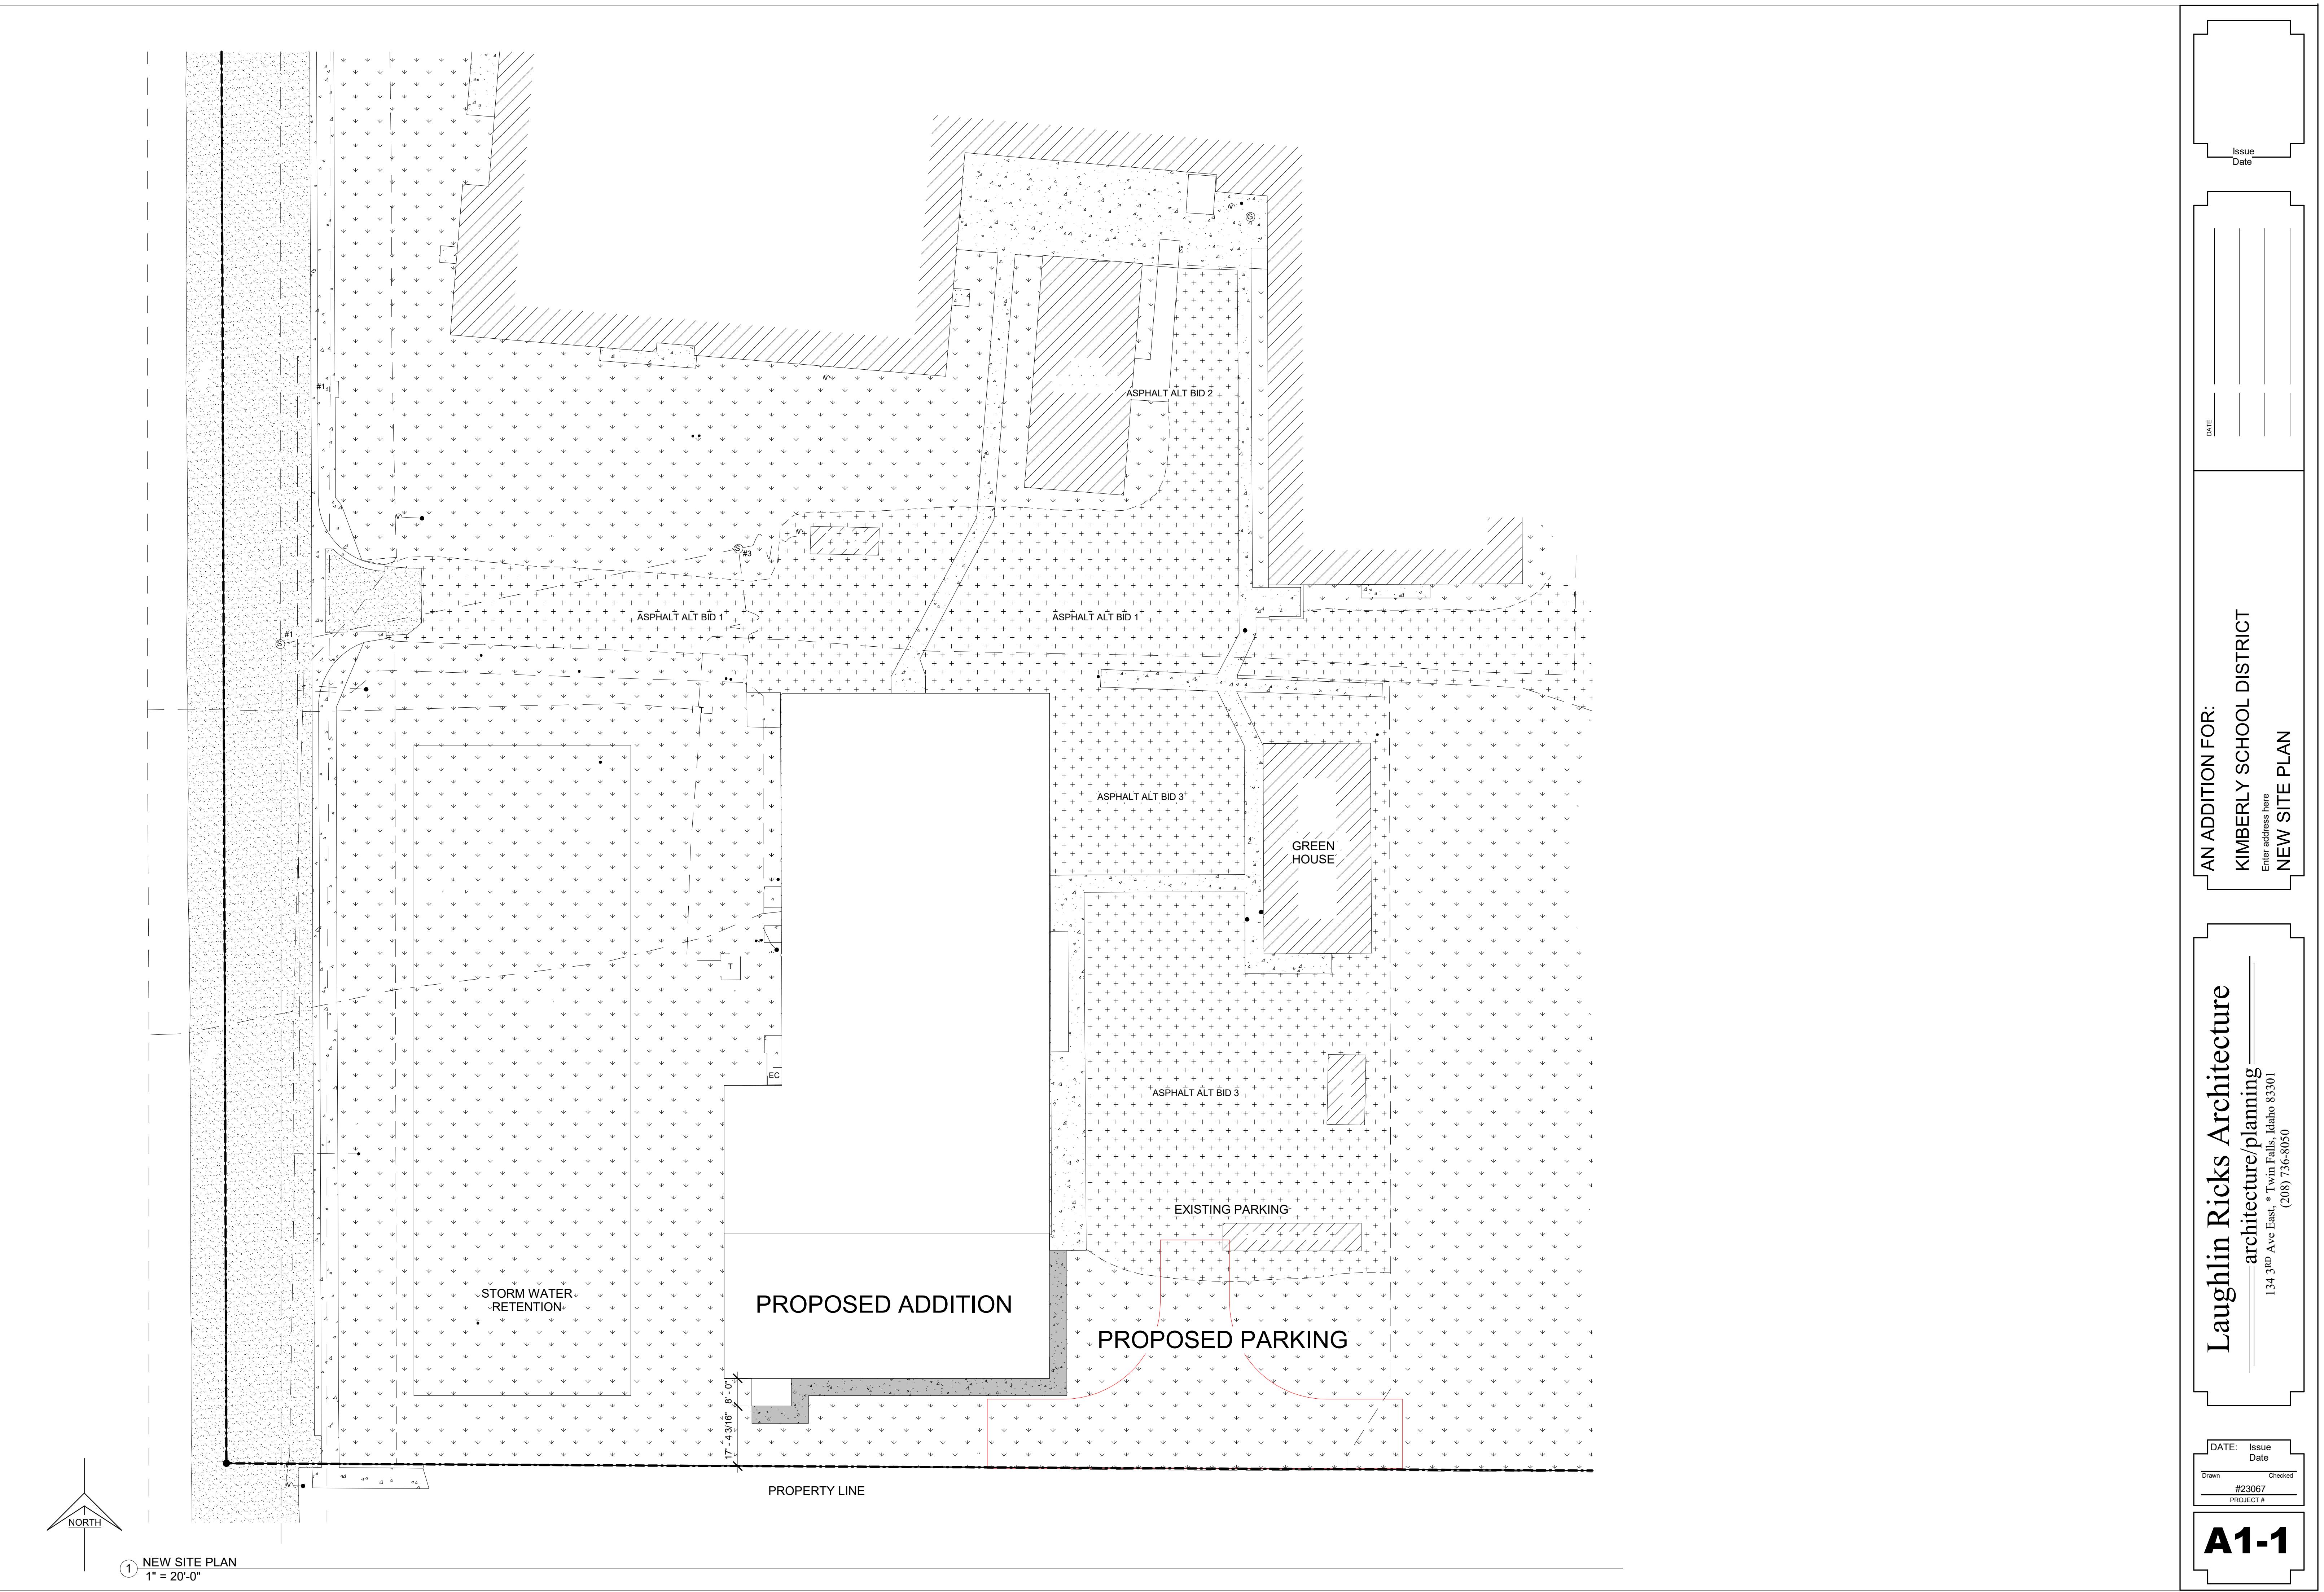

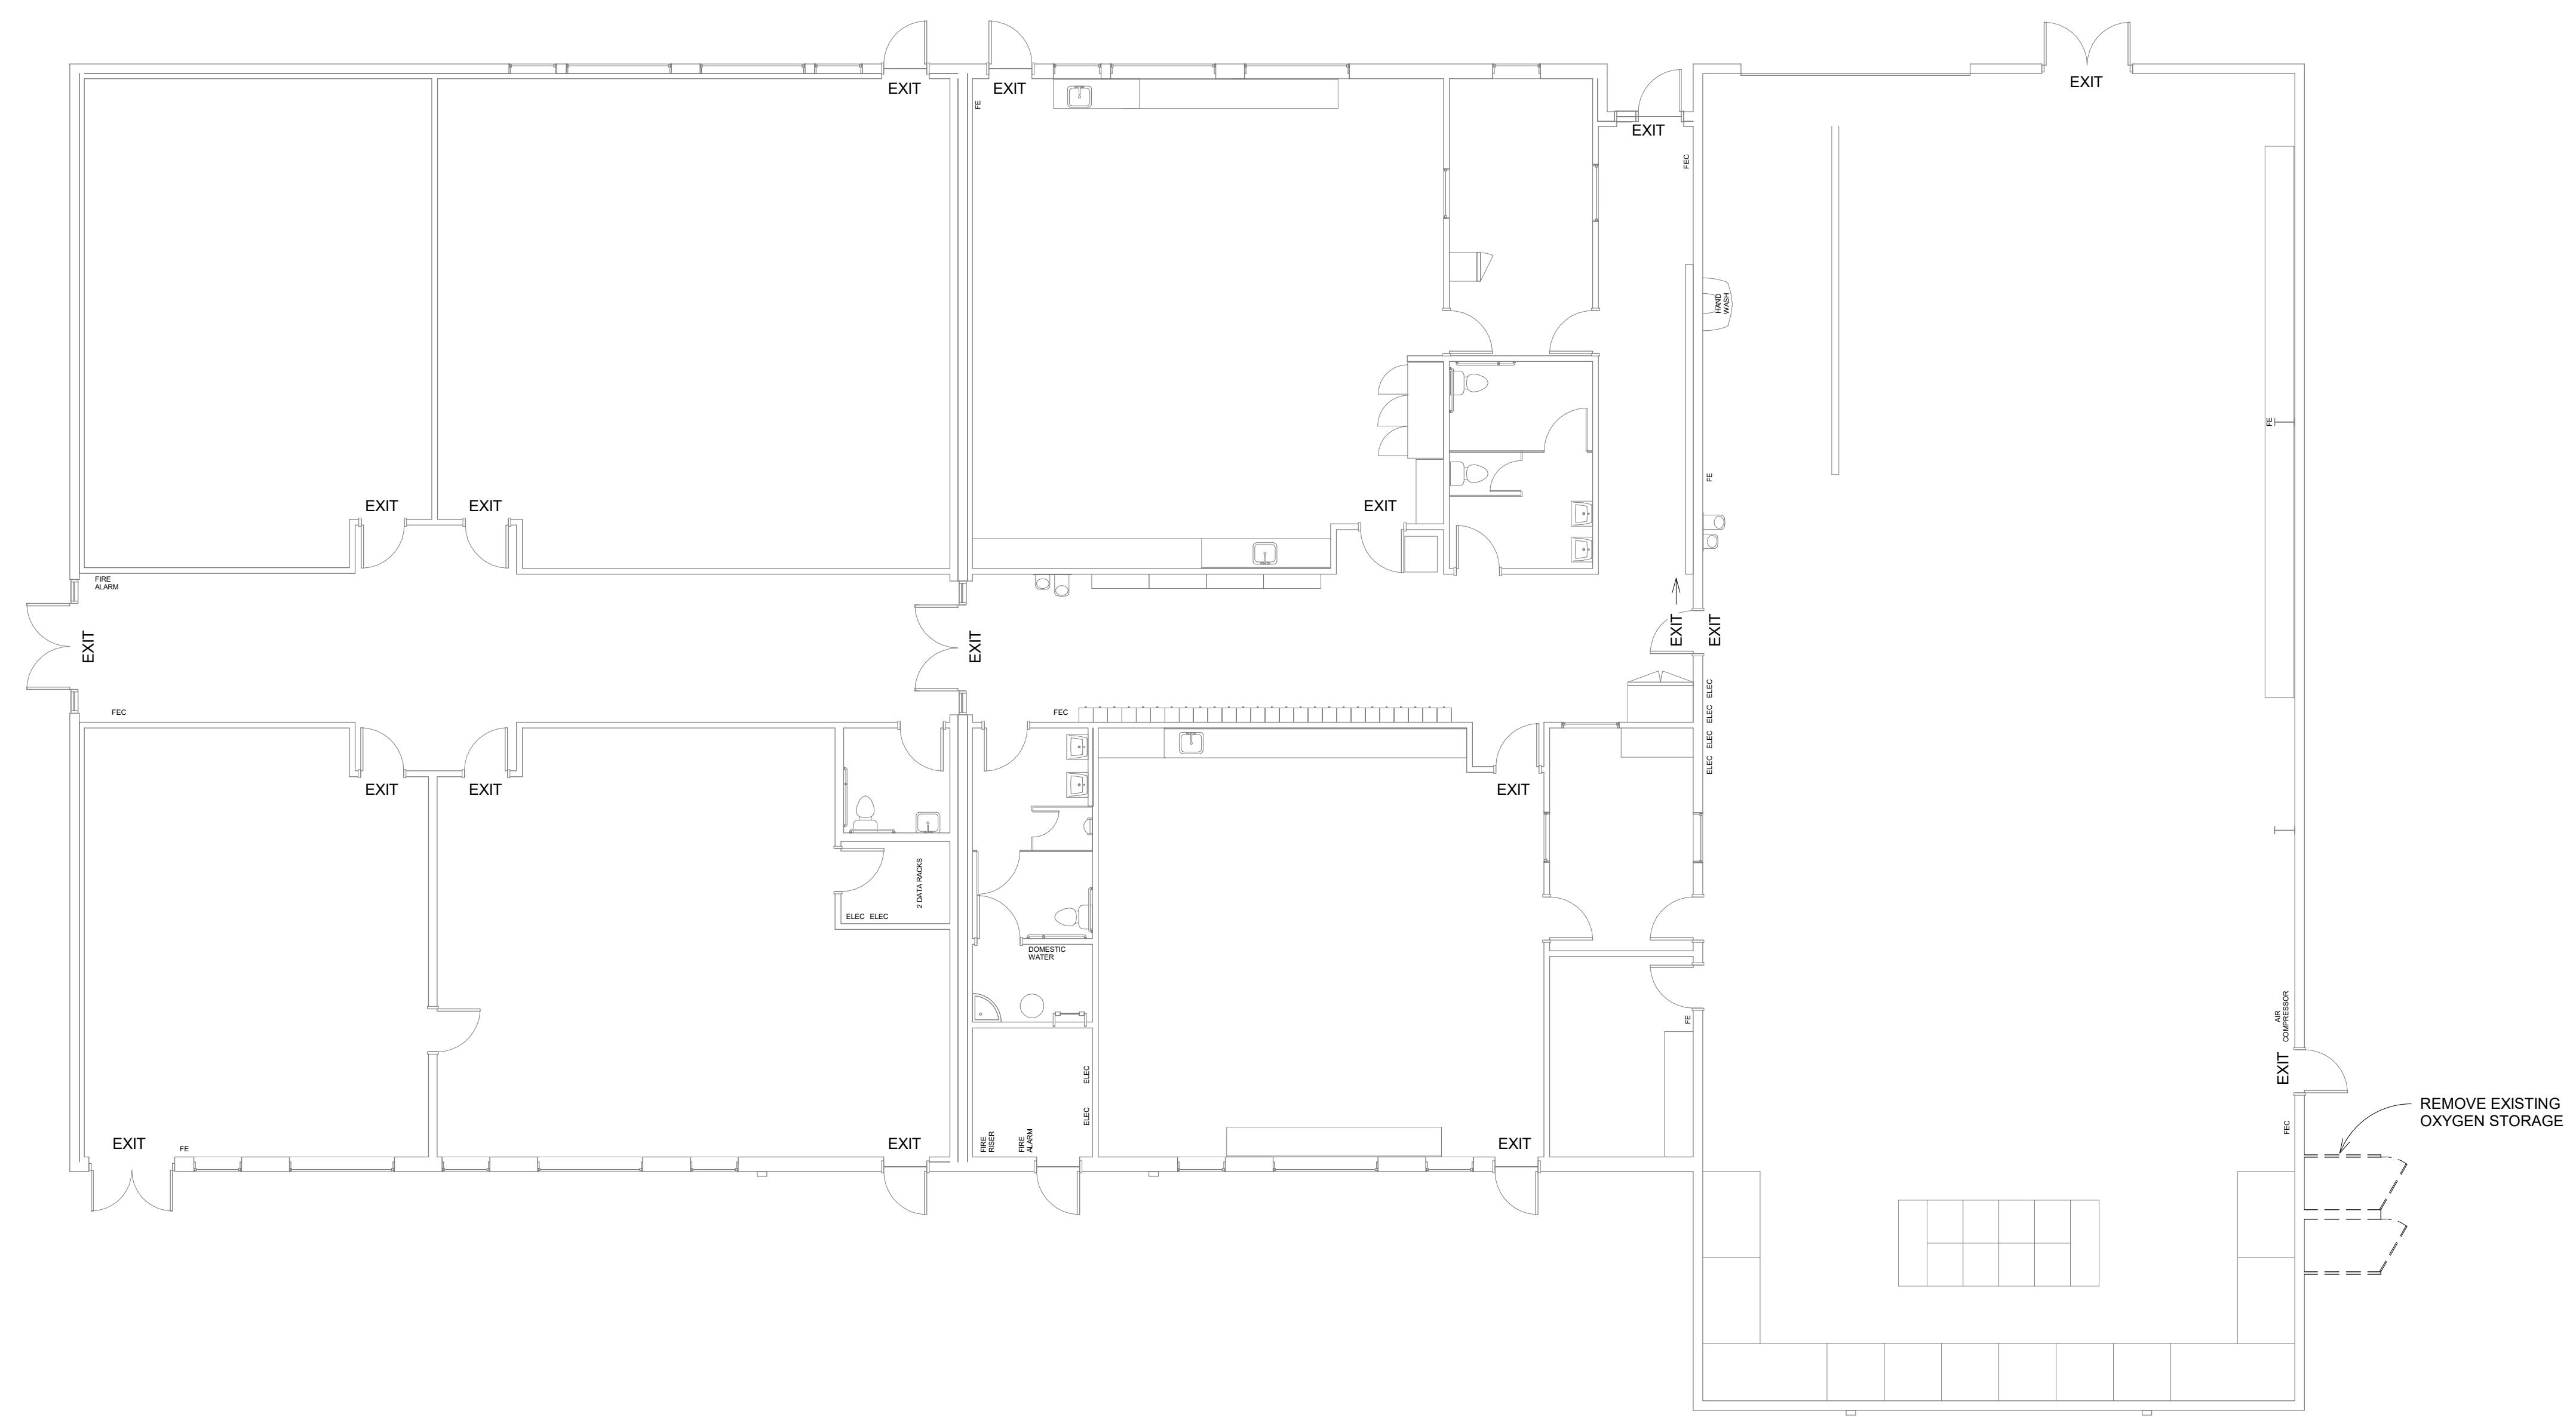

① DEMO FLOOR PLAN
1/8" = 1'-0"

Laughlin Ricks Architecture
architecture/planning —

134 3rd Ave East * Twin Falls, Idaho 83301
(208) 736-8050

DATE: Issue Date
Drawn _____ Checked _____
#23067
PROJECT #

A1-2


AN ADDITION FOR:
KIMBERLY SCHOOL DISTRICT
Enter address here

DATE: _____

Issue Date

- ALL NEW INTERIOR WALLS SHALL BE 3 5/8" METAL STUDS W/ 5/8" GYP BD EA. SIDE U.N.O.
- ALL NEW INTERIOR WALLS SHALL HAVE SOUND BATT INSULATION

GENERAL NOTES
1/4" = 1'-0"

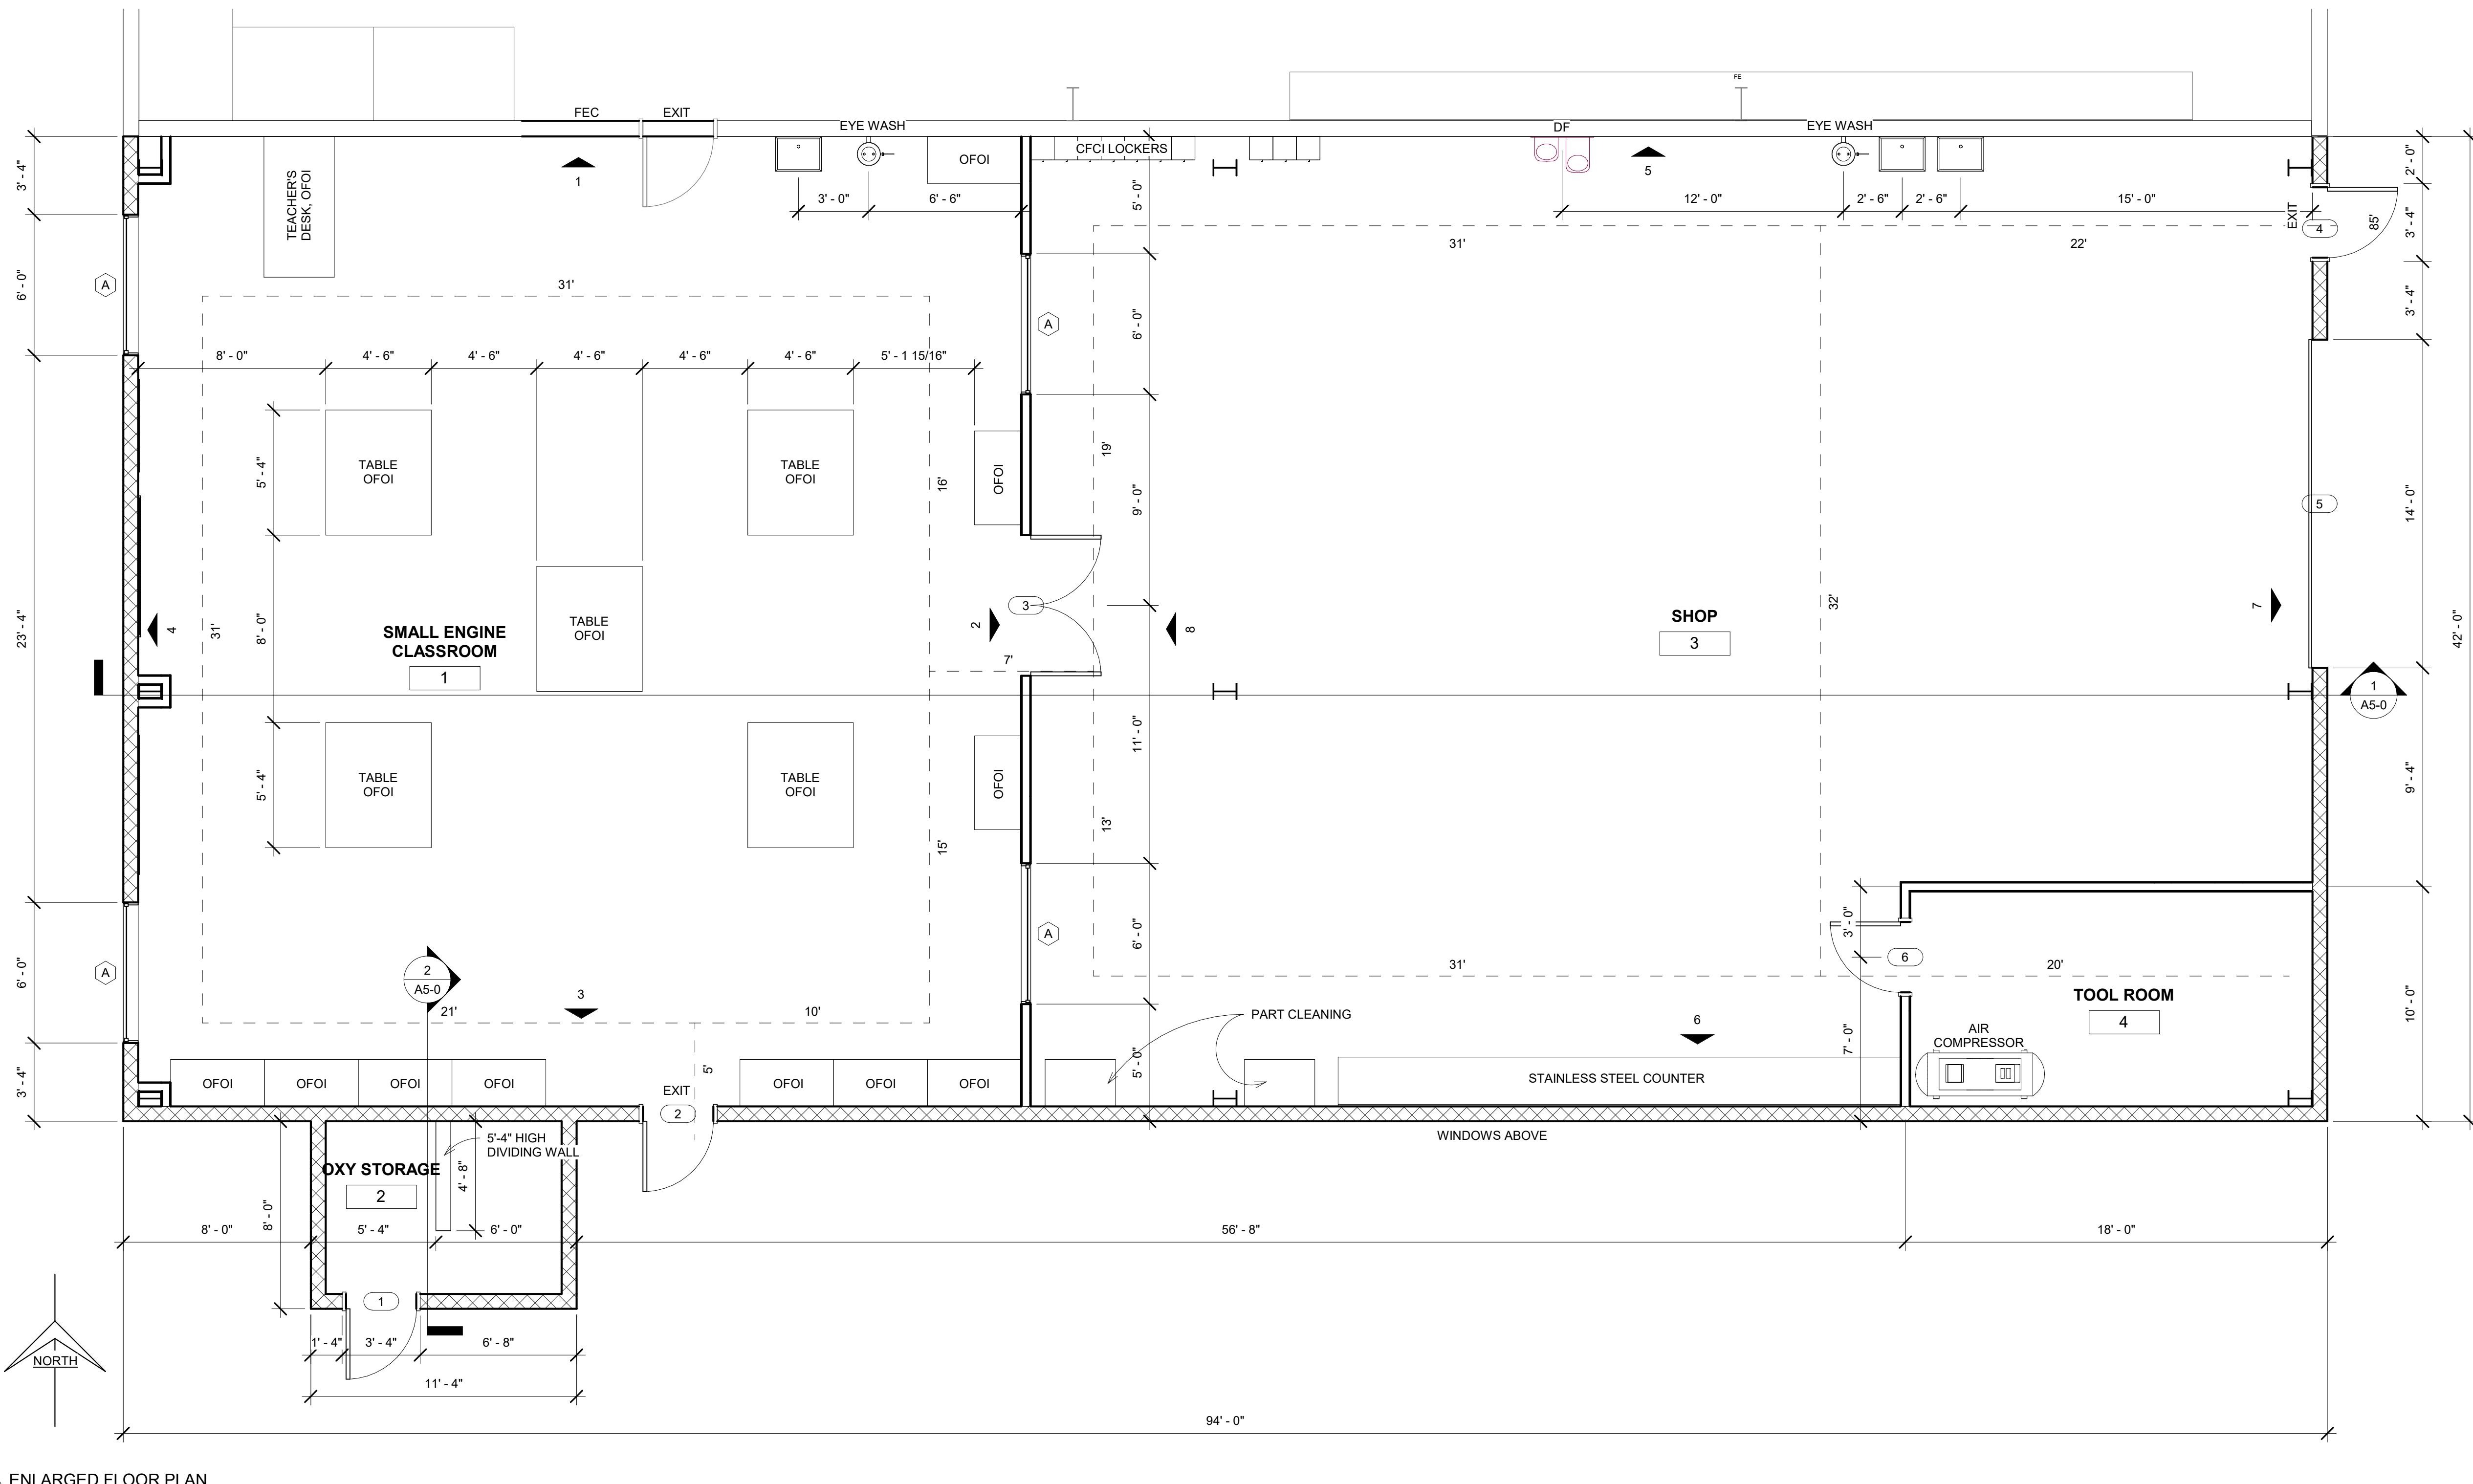

① ENLARGED FLOOR PLAN
1/4" = 1'-0"

Laughlin Ricks Architecture
architecture/planning




134 3rd Ave East * Twin Falls, Idaho 83301
(208) 736-8050

AN ADDITION FOR:
KIMBERLY SCHOOL DISTRICT
Enter address here
ENLARGED FLOOR PLAN

DATE: Issue Date
Drawn: Checked
#23067
PROJECT #

A2-1

Issue Date
DATE _____

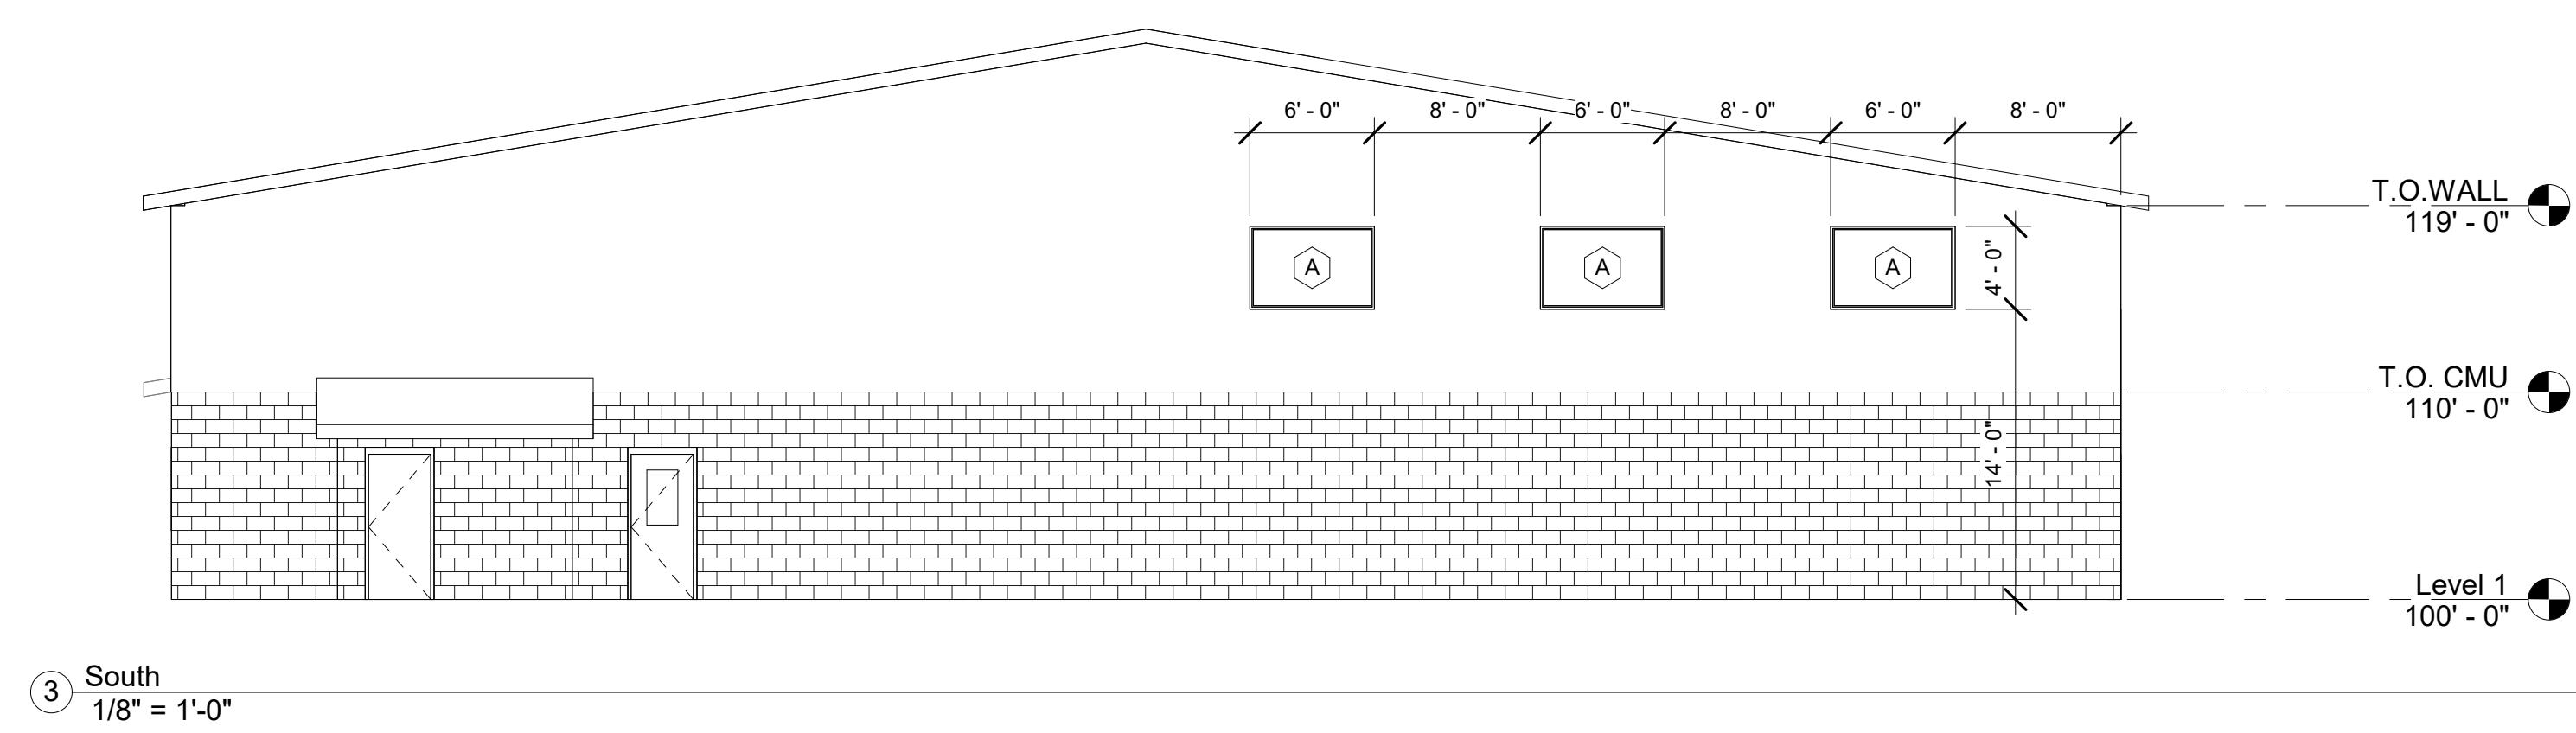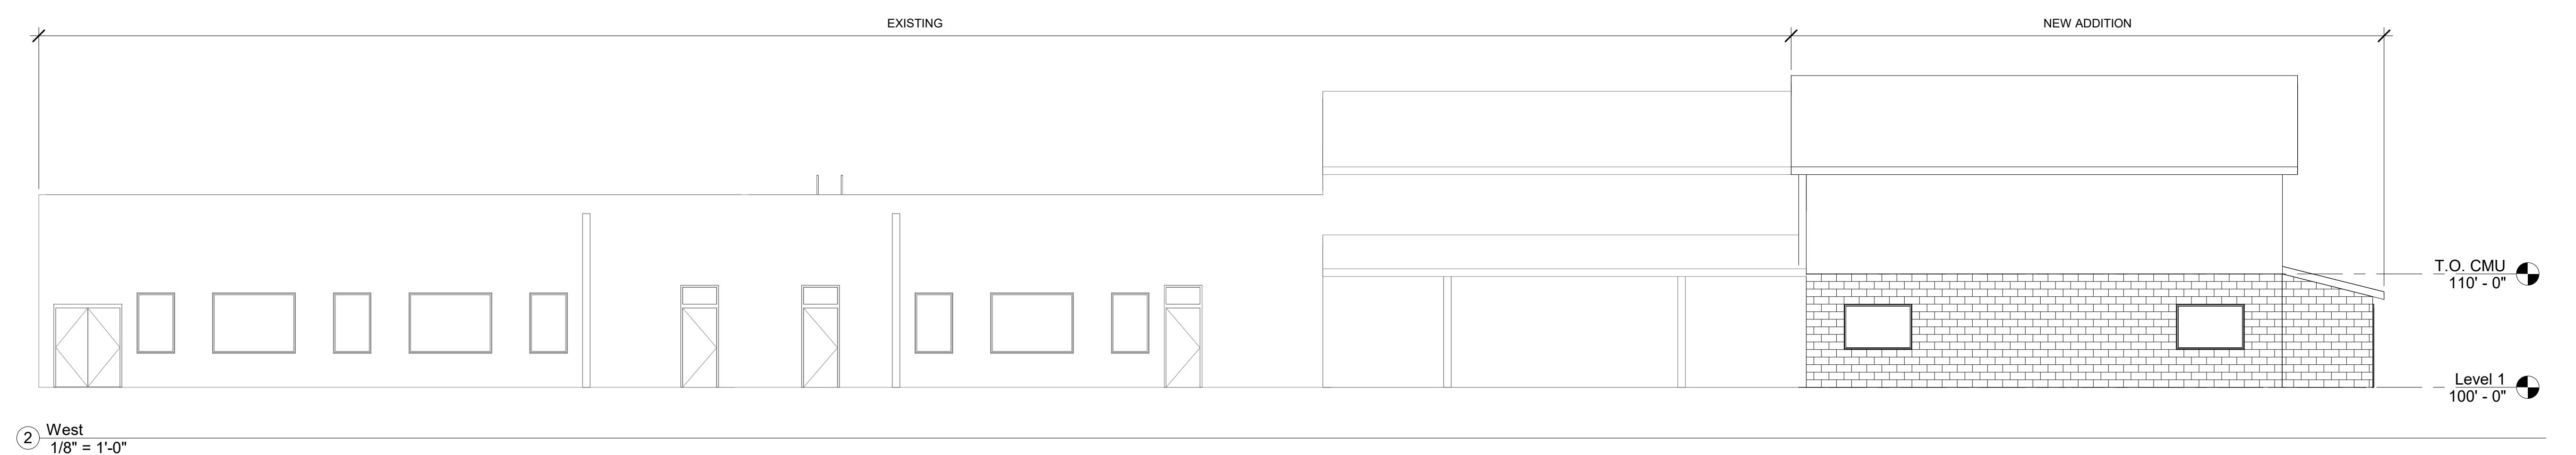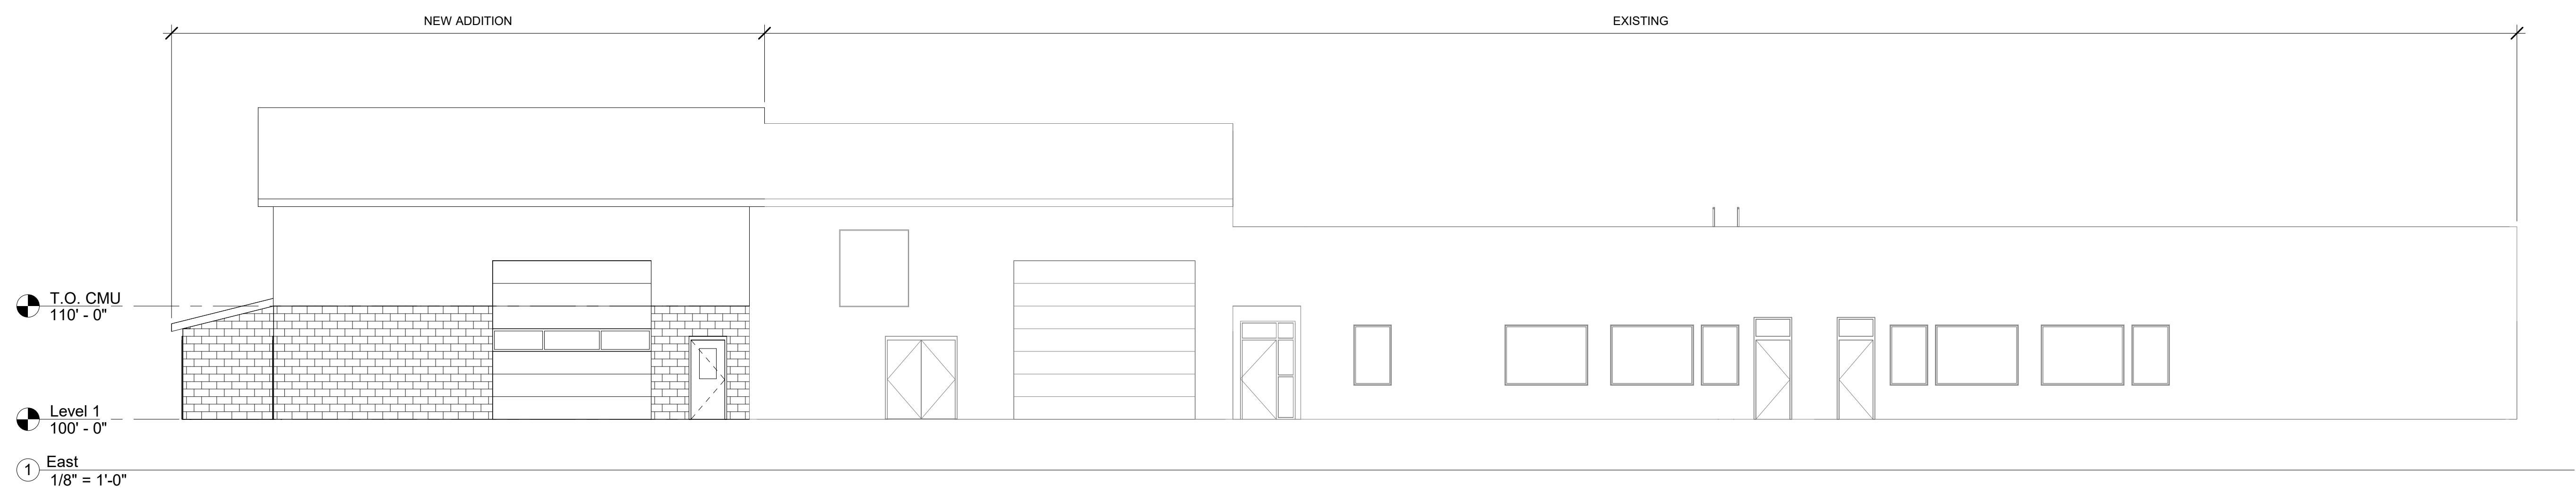


AN ADDITION FOR:
KIMBERLY SCHOOL DISTRICT
Enter address here
EXTERIOR ELEVATIONS

Laughlin Ricks Architecture
architecture/planning
134 3rd Ave East * Twin Falls, Idaho 83301
(208) 736-8050

DATE: Issue Date
Drawn Checked
#23067
PROJECT #

A3-0

① NEW ROOF PLAN
1/8" = 1'-0"

 


Laughlin Ricks Architecture
architecture/planning _____
134 3rd Ave East * Twin Falls, Idaho 83301
(208) 736-8050

DATE: Issue Date
Drawn _____ Checked _____
#23067
PROJECT # _____


A4-0

AN ADDITION FOR:	DATE: _____
KIMBERLY SCHOOL DISTRICT	_____
Enter address here	
NEW ROOF PLAN	

Issue Date

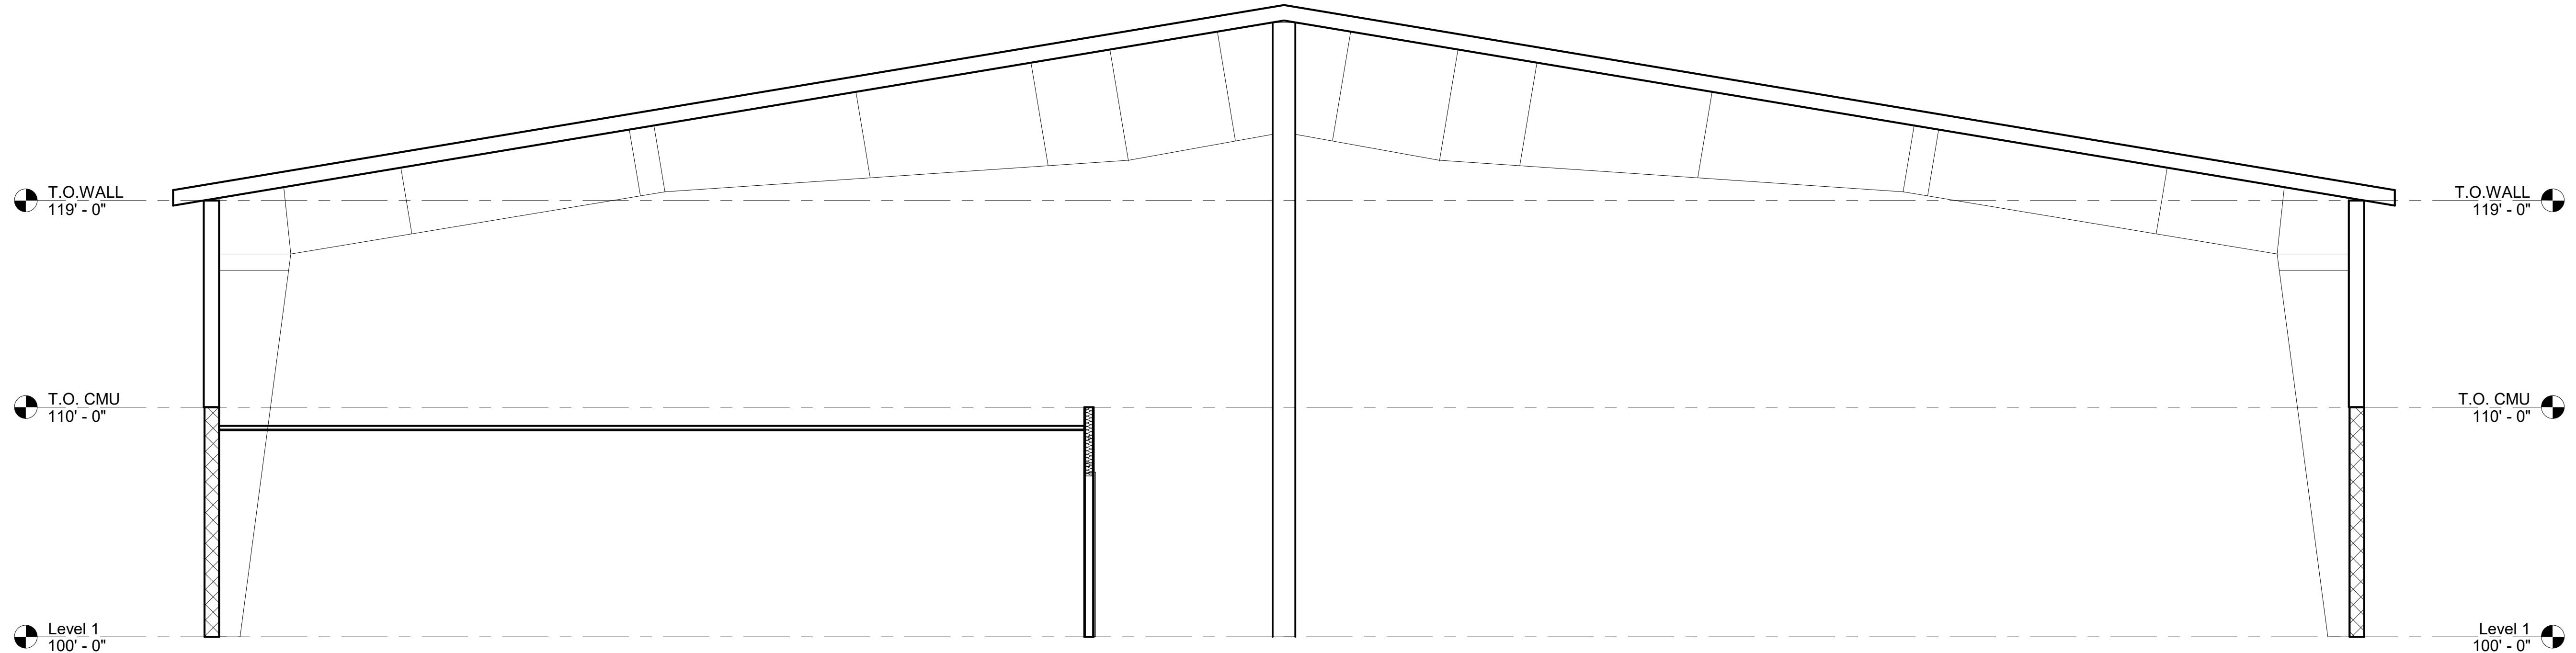

(1) BLDG SECTION
1/4" = 1'-0"

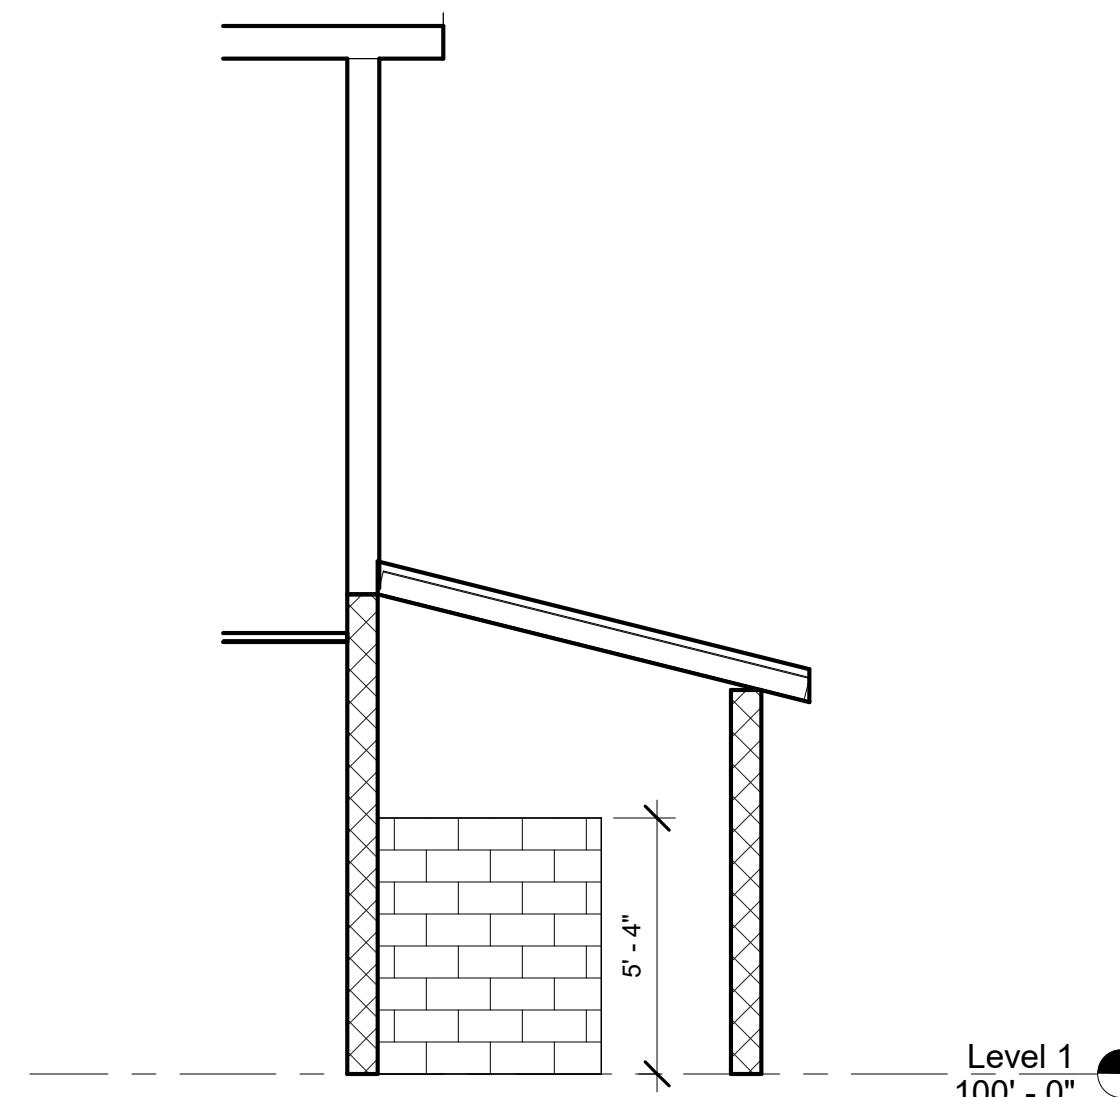


(2) OXY STORAGE
1/4" = 1'-0"

Laughlin Ricks Architecture
architecture/planning
134 3rd Ave East * Twin Falls, Idaho 83301
(208) 736-8050

DATE: Issue Date
Drawn Checked
#23067
PROJECT #









A5-0

Issue Date
DATE
Enter address here
BLDG SECTIONS

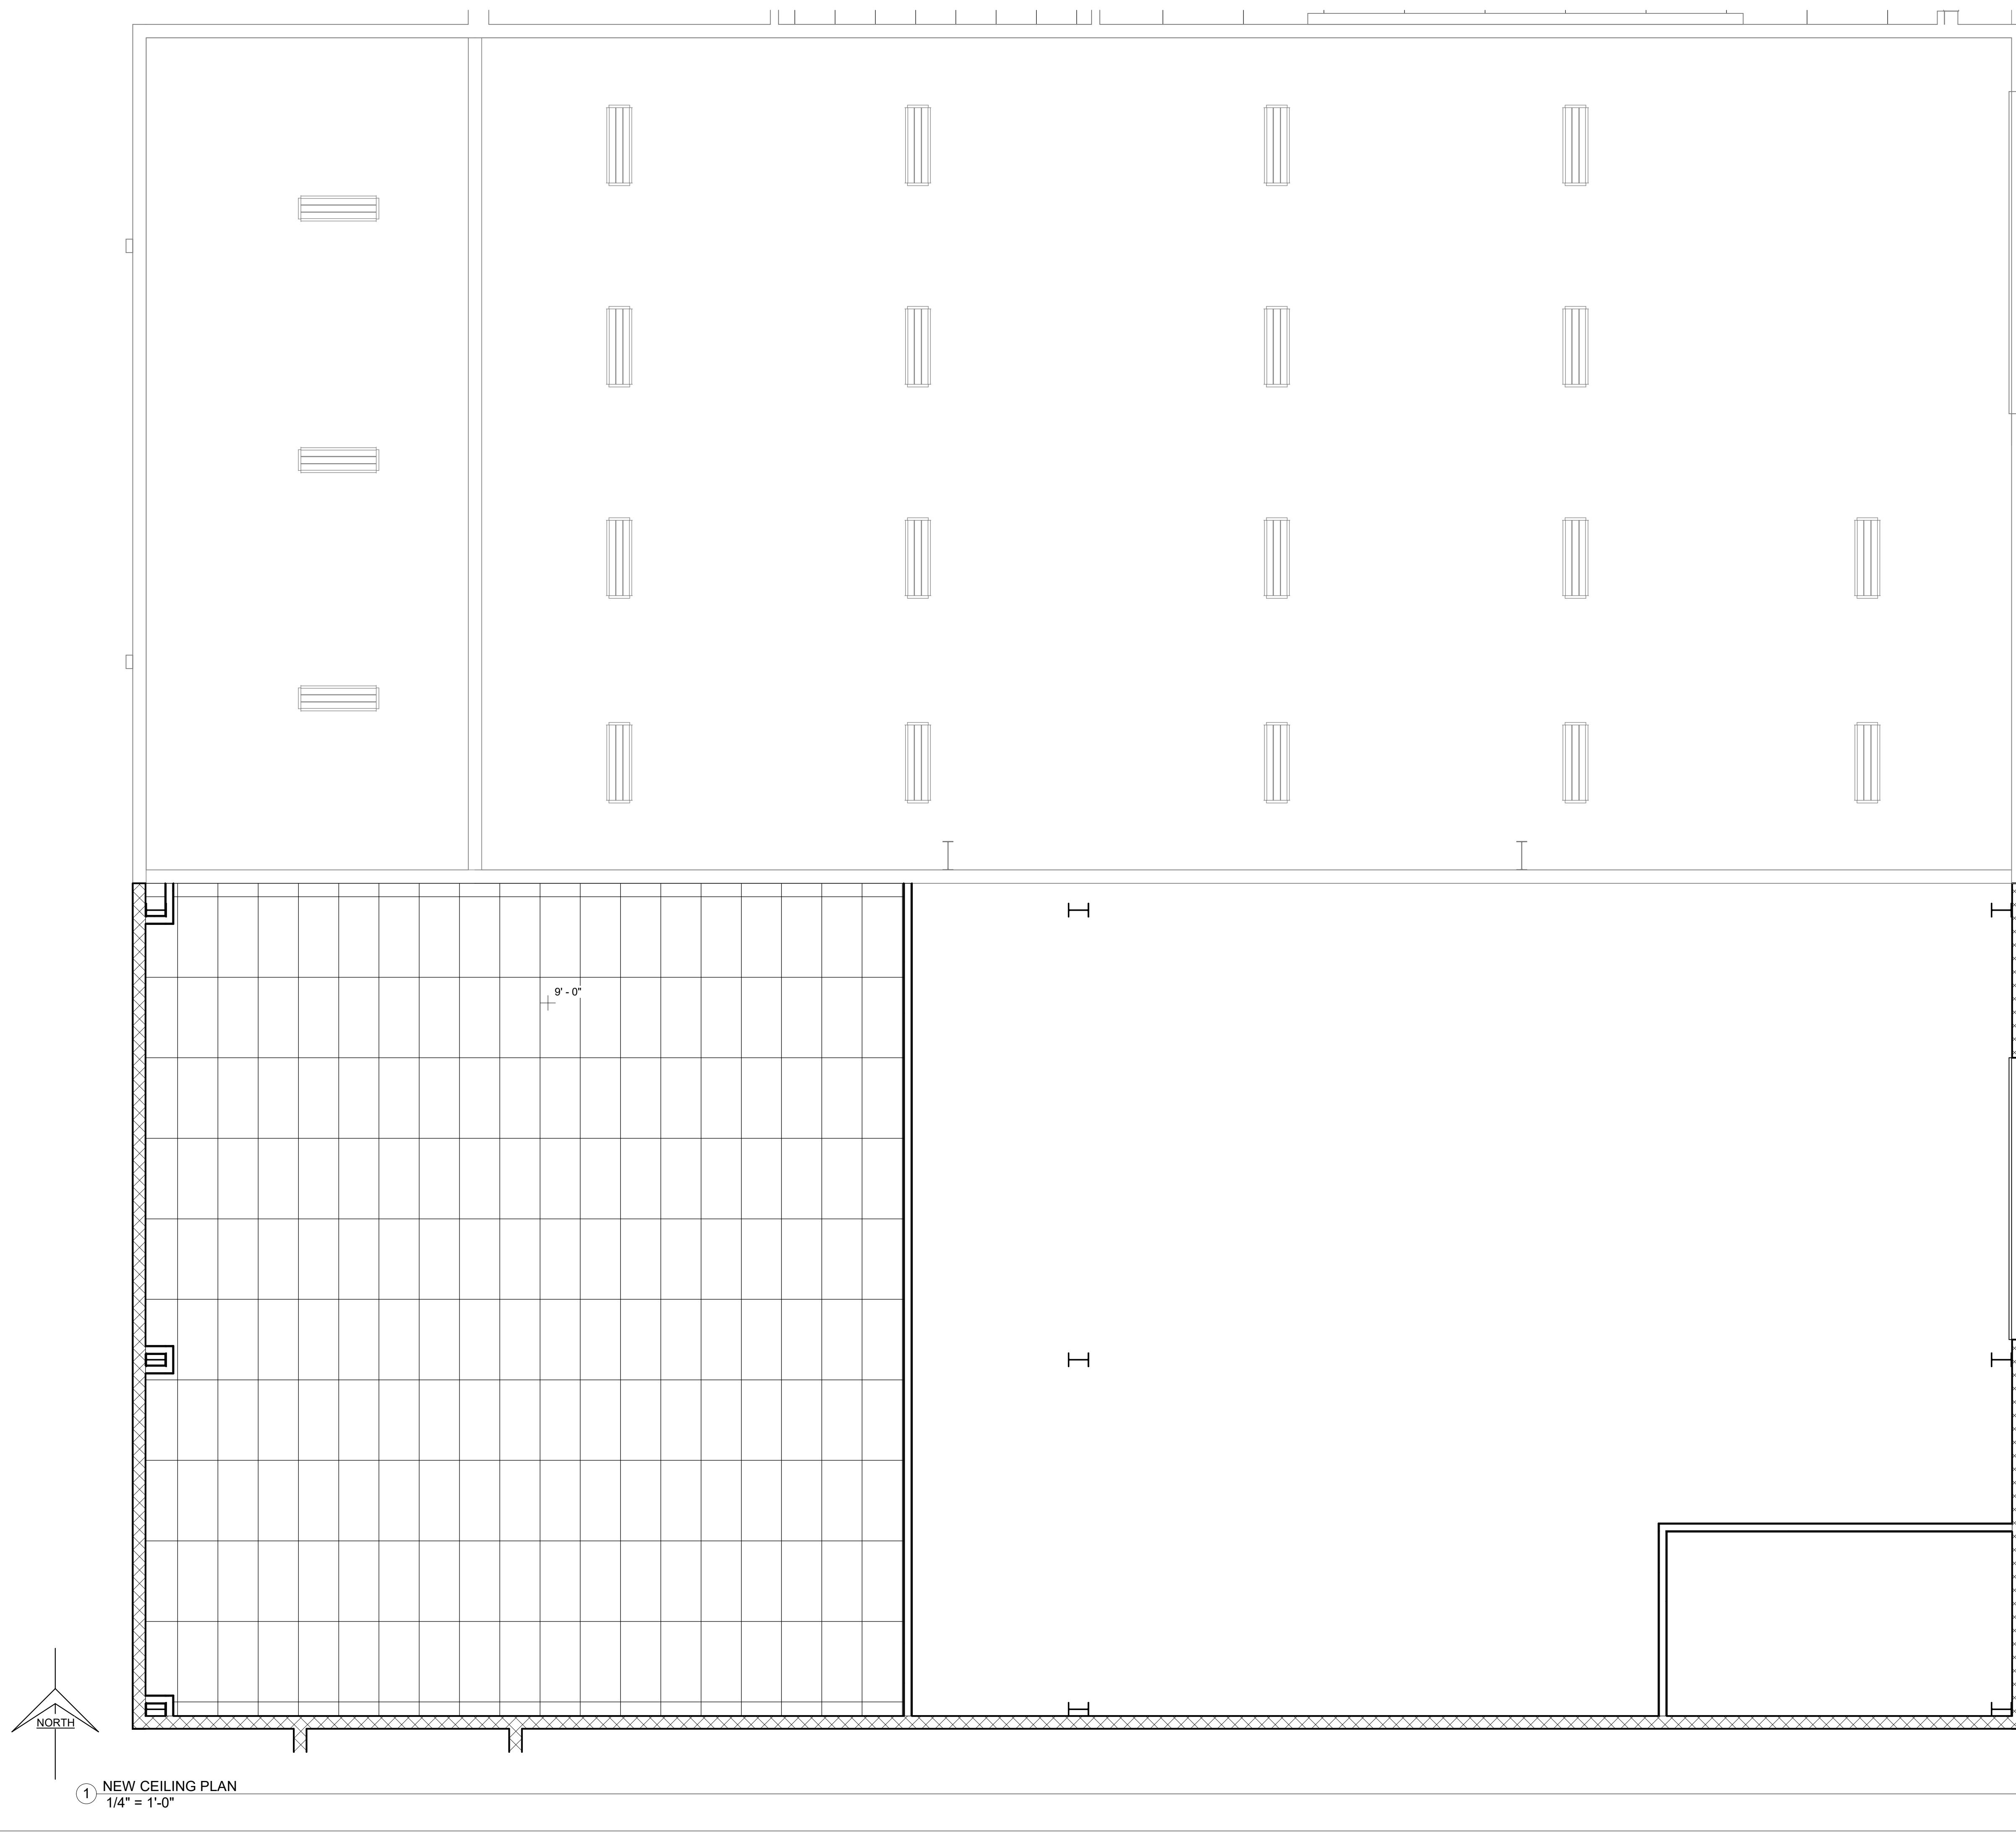

AN ADDITION FOR:	
KIMBERLY SCHOOL DISTRICT	
Enter address here	
NEW CEILING PLAN	
DATE:	Issue Date
Drawn:	Checked
#23067	
PROJECT #	

Laughlin Ricks Architecture
architecture/planning
134 3rd Ave East * Twin Falls, Idaho 83301
(208) 736-8050

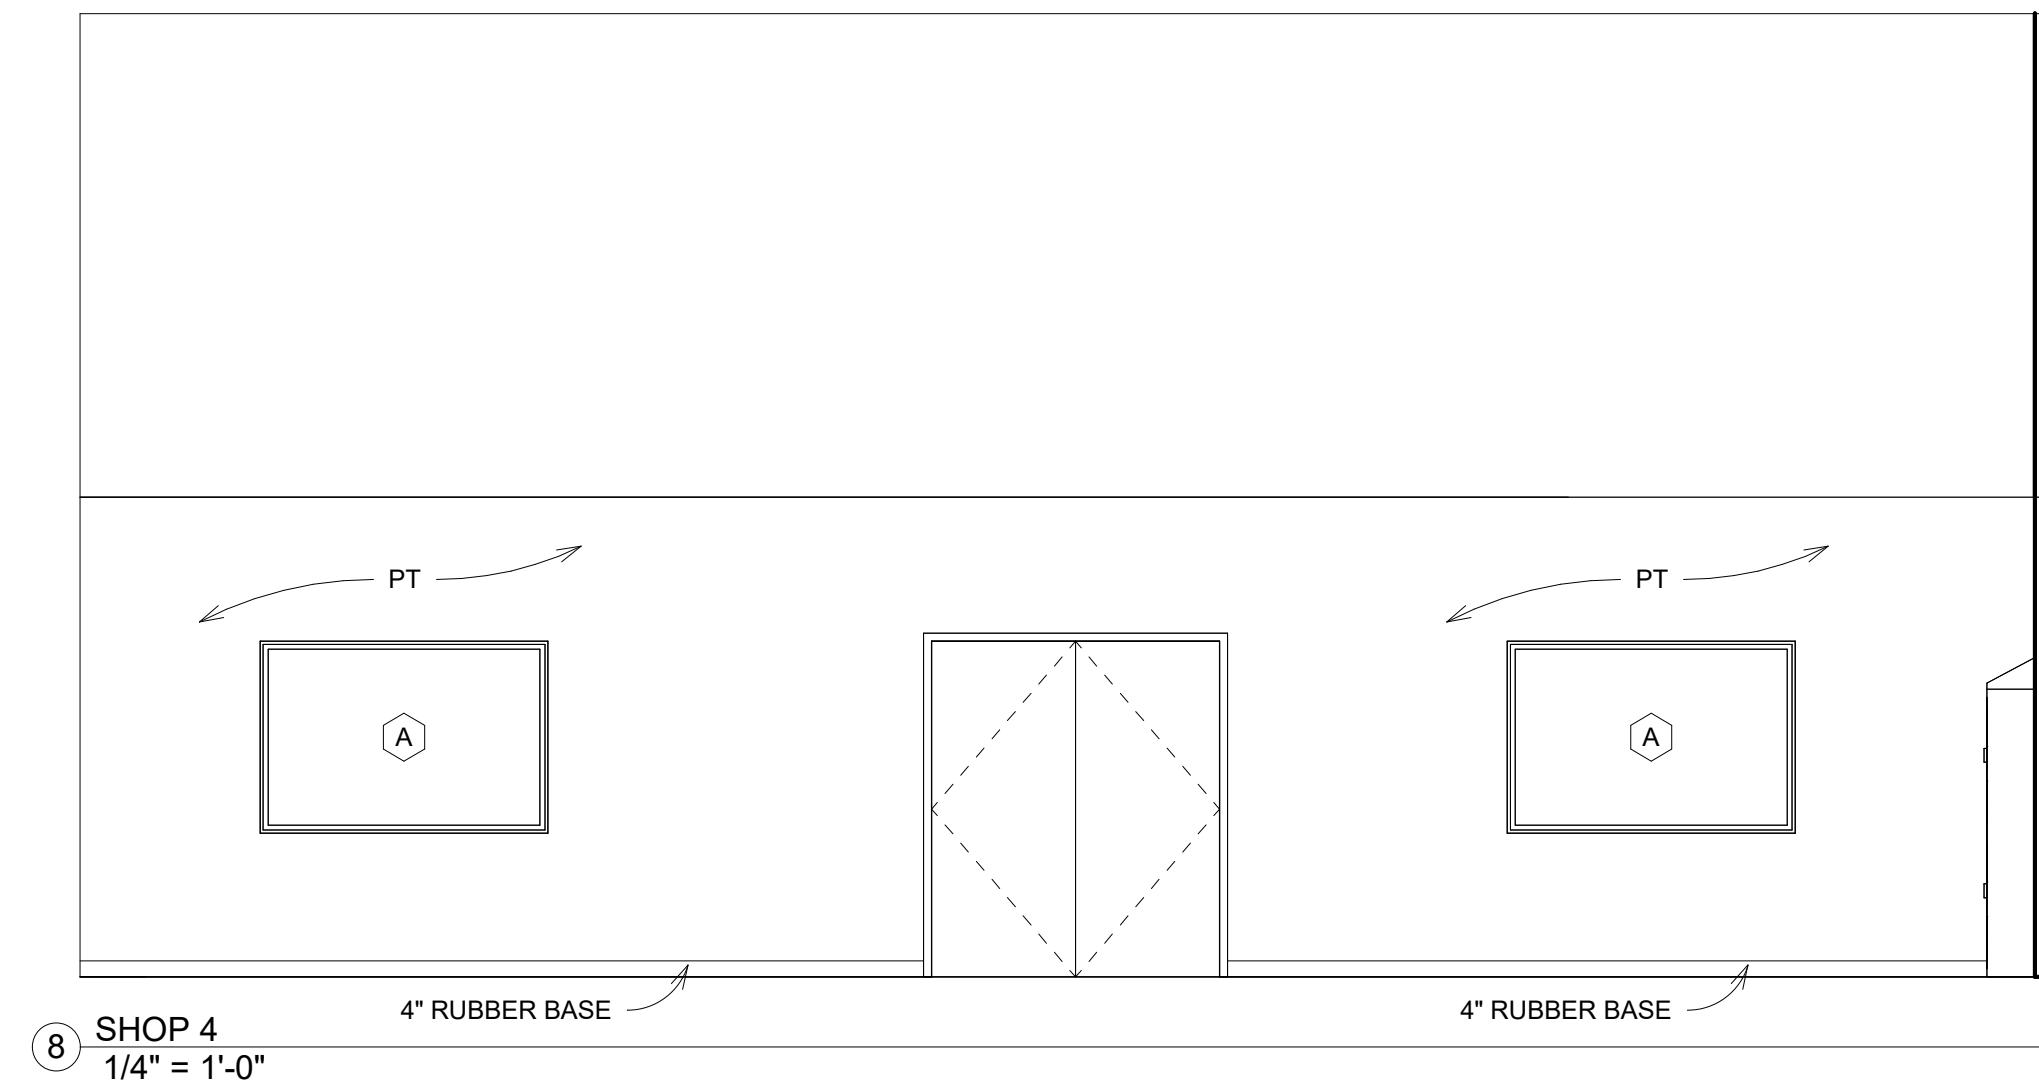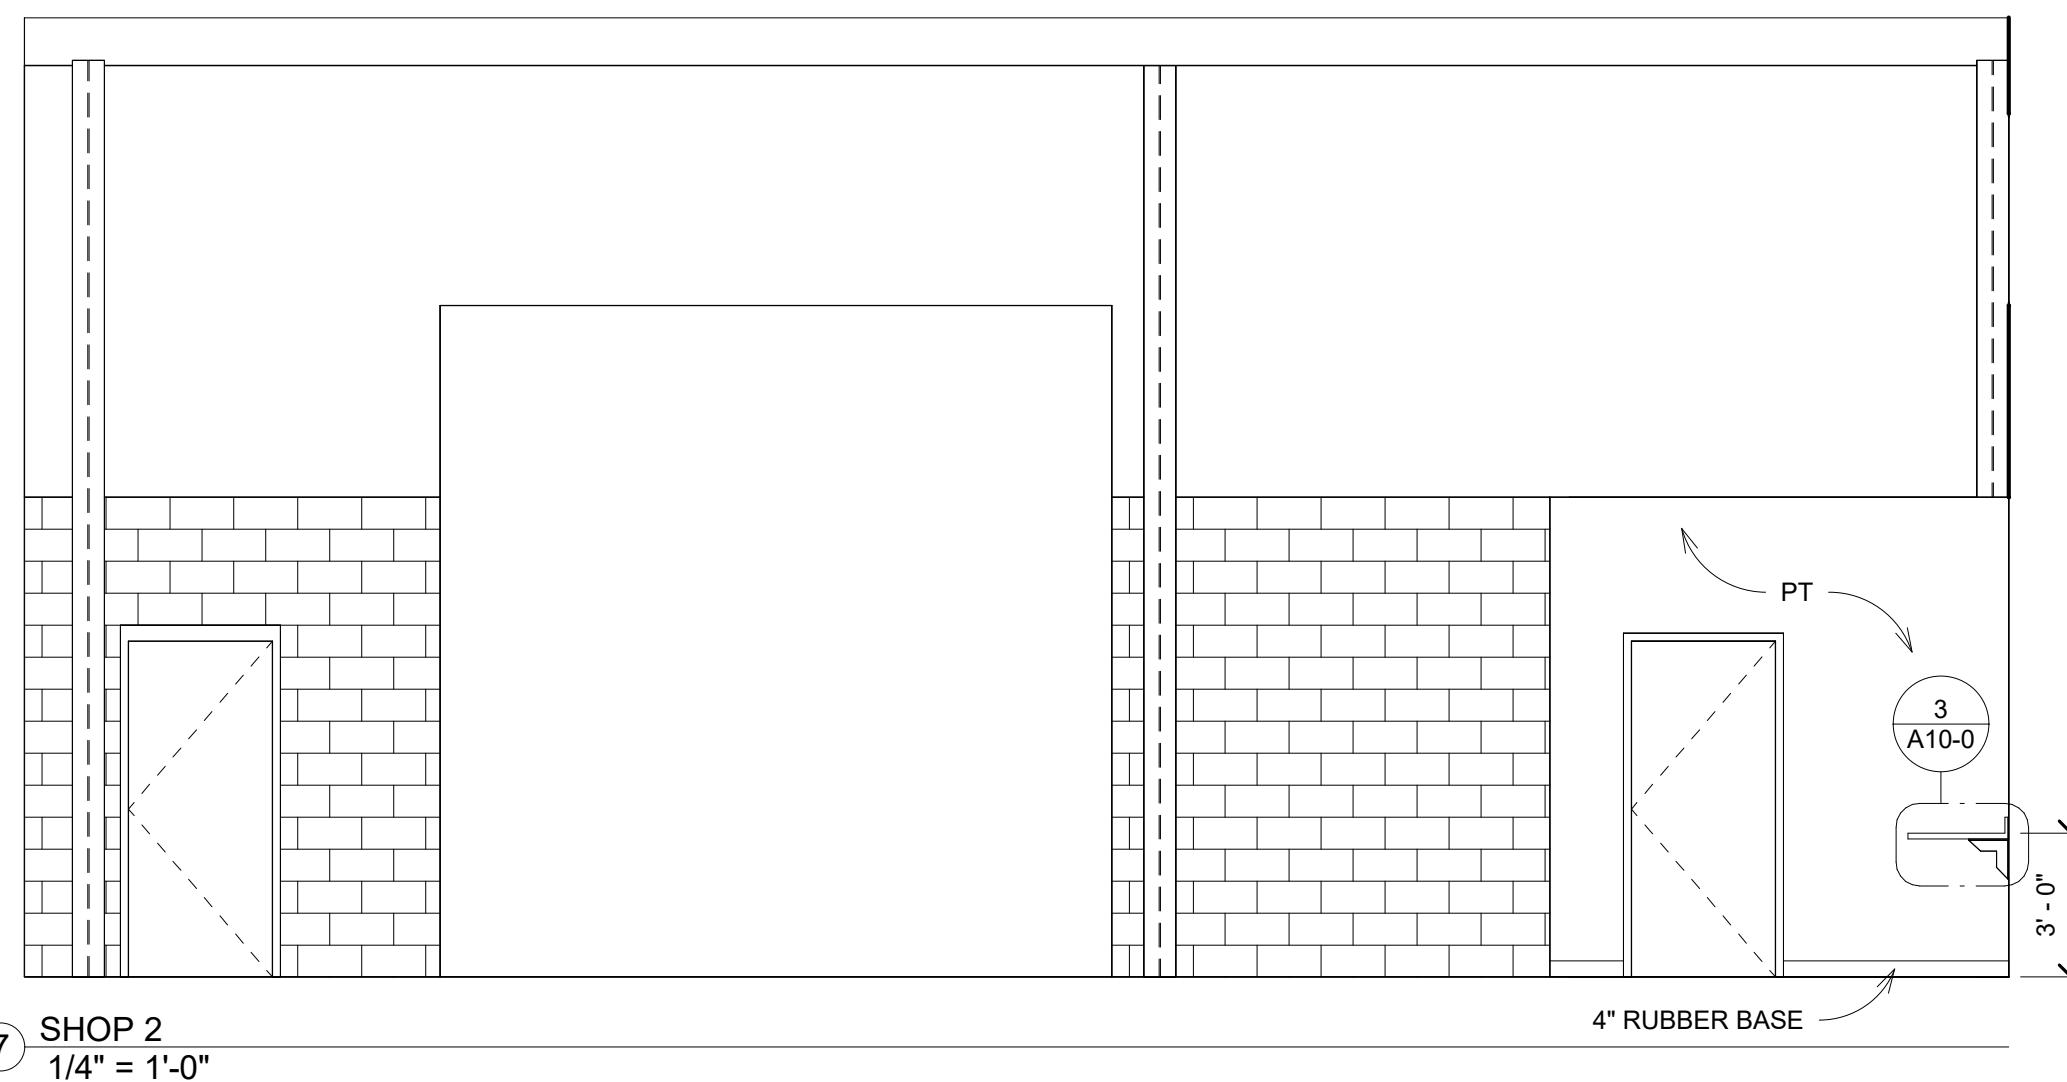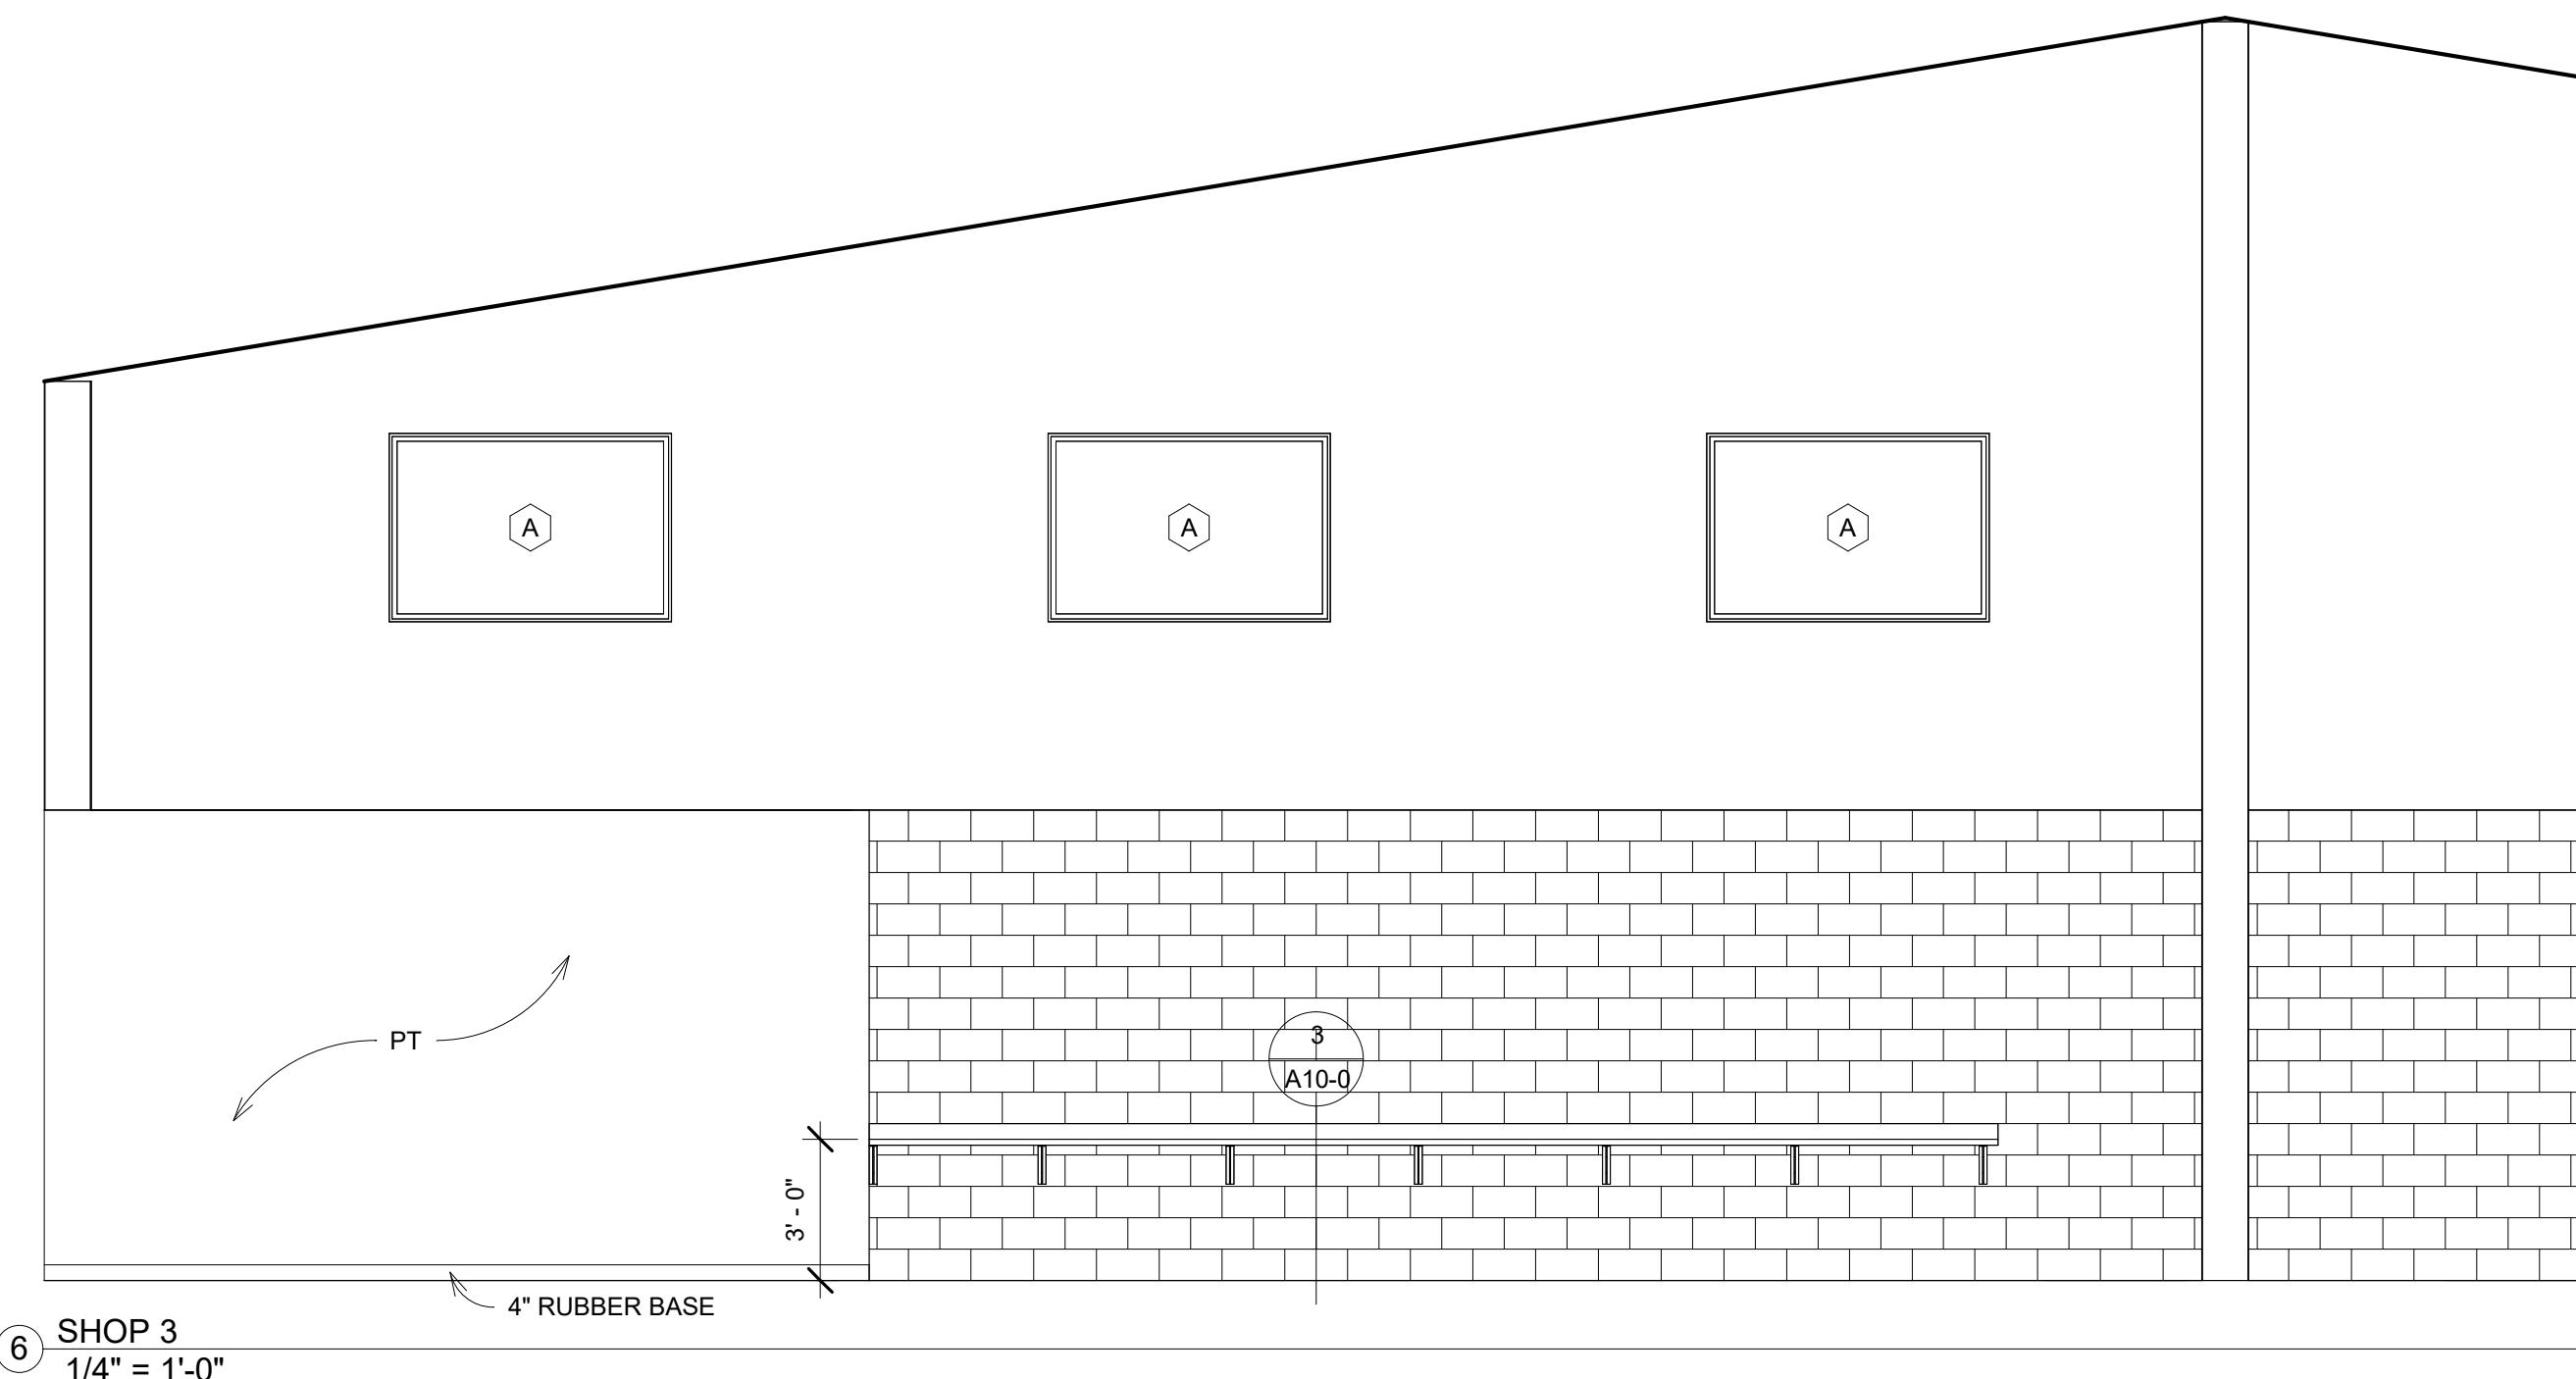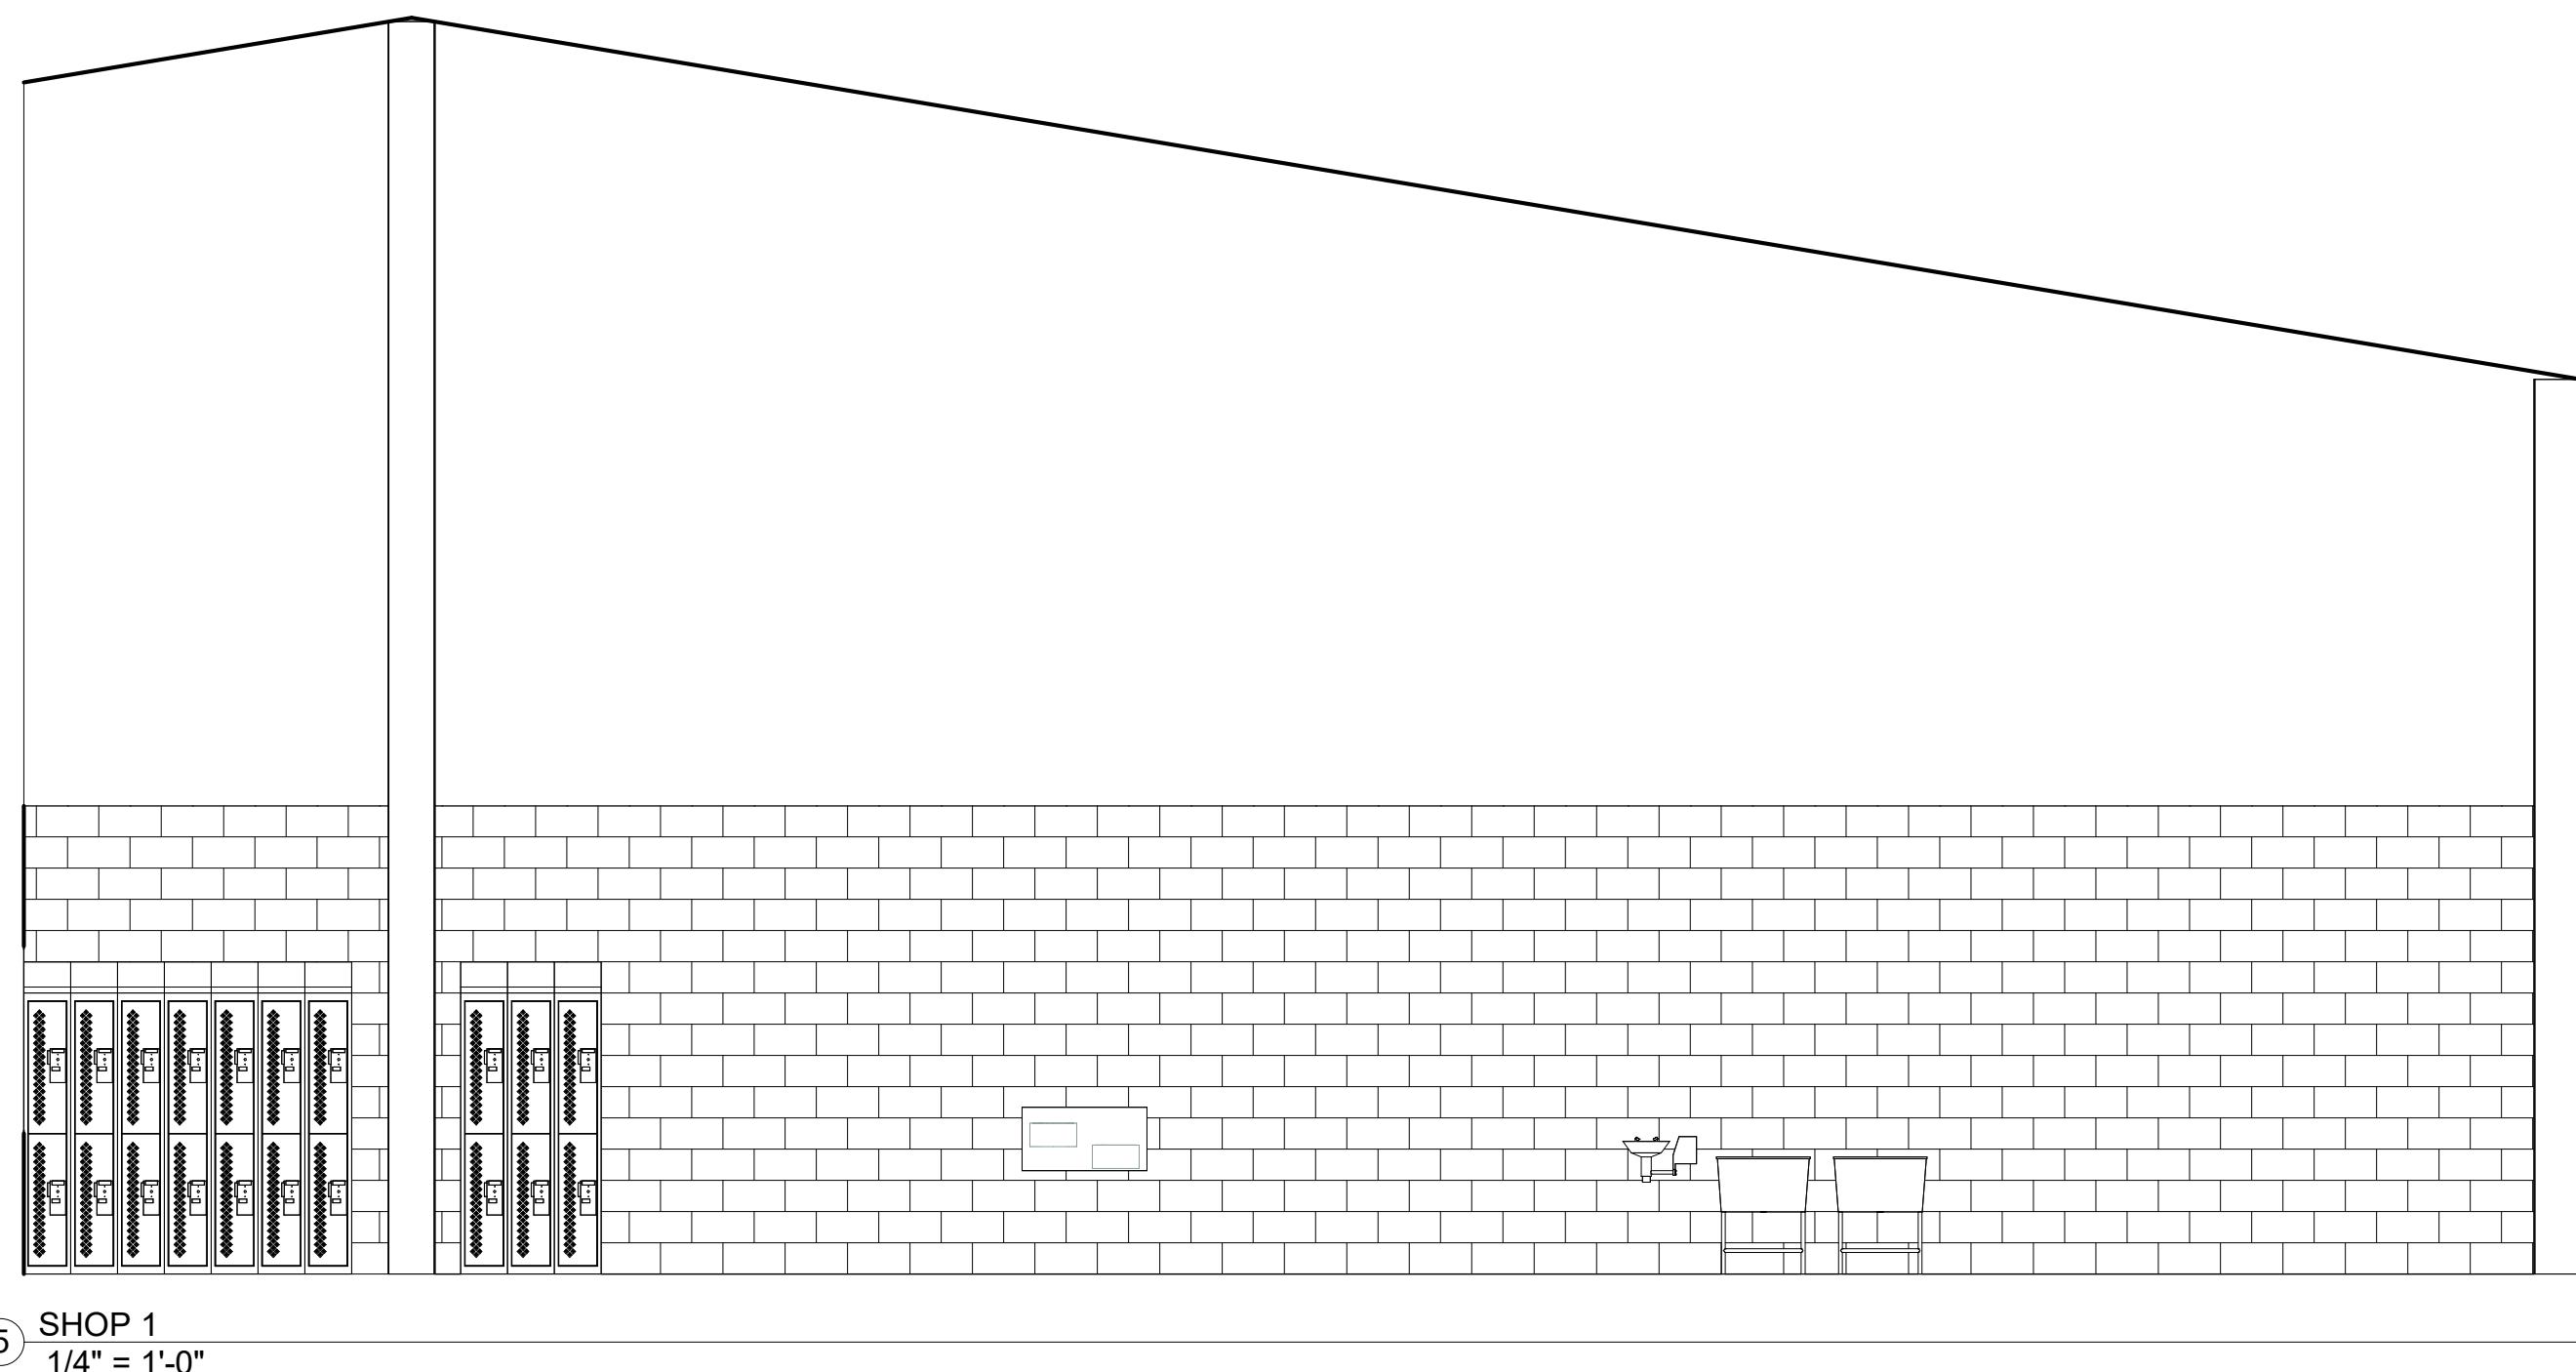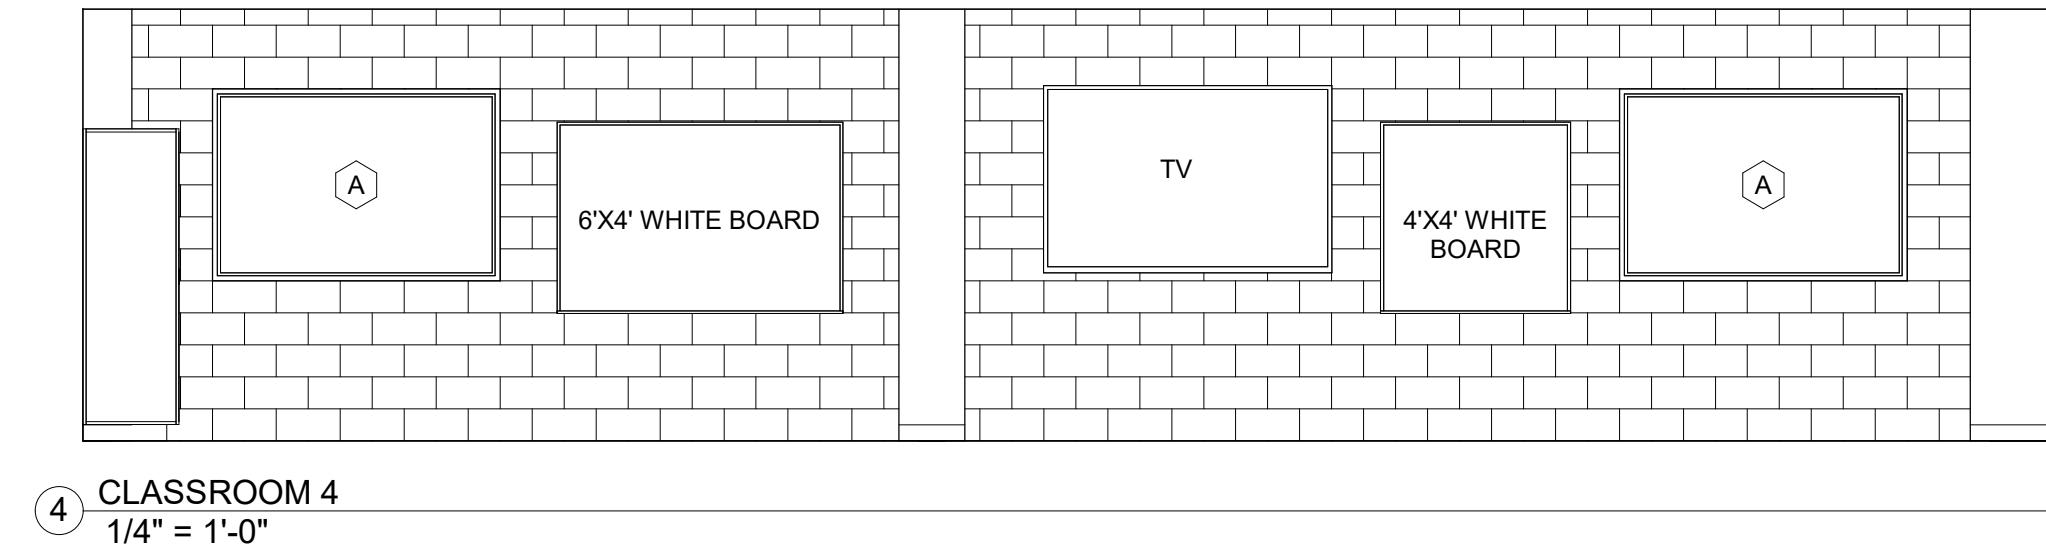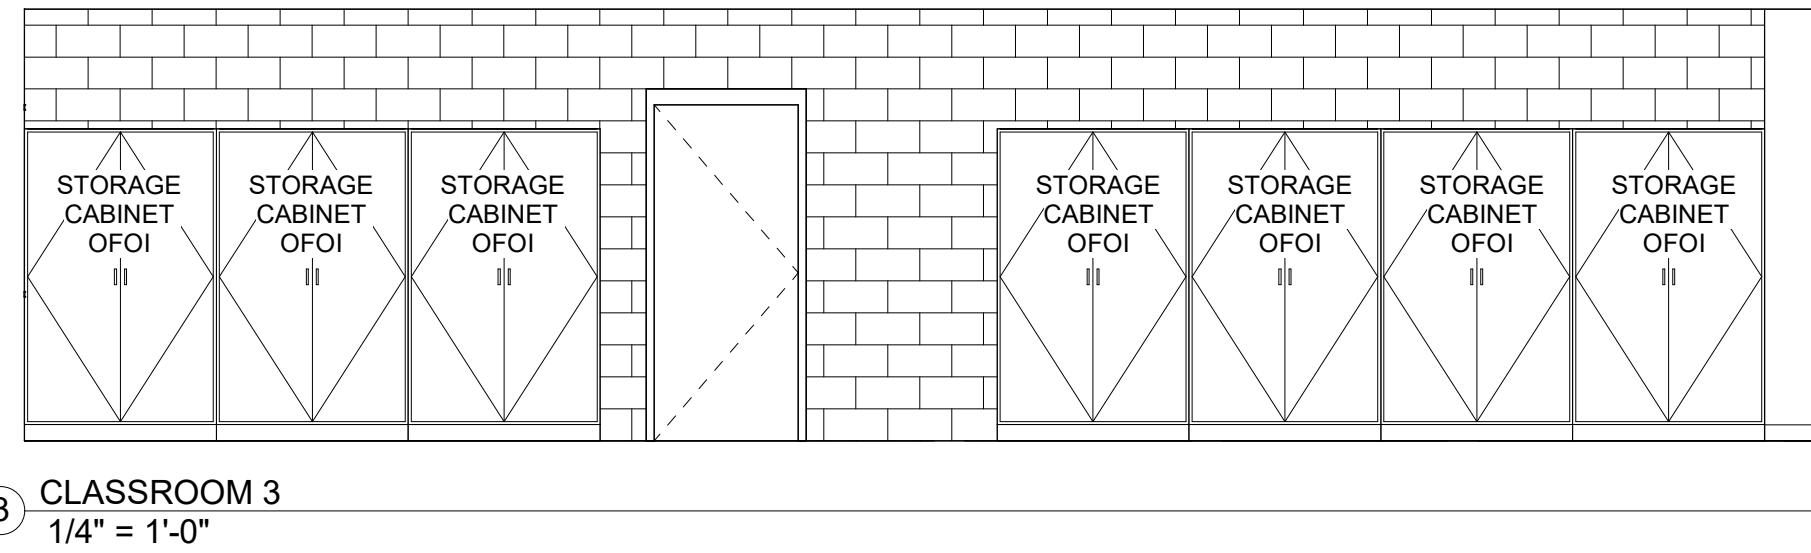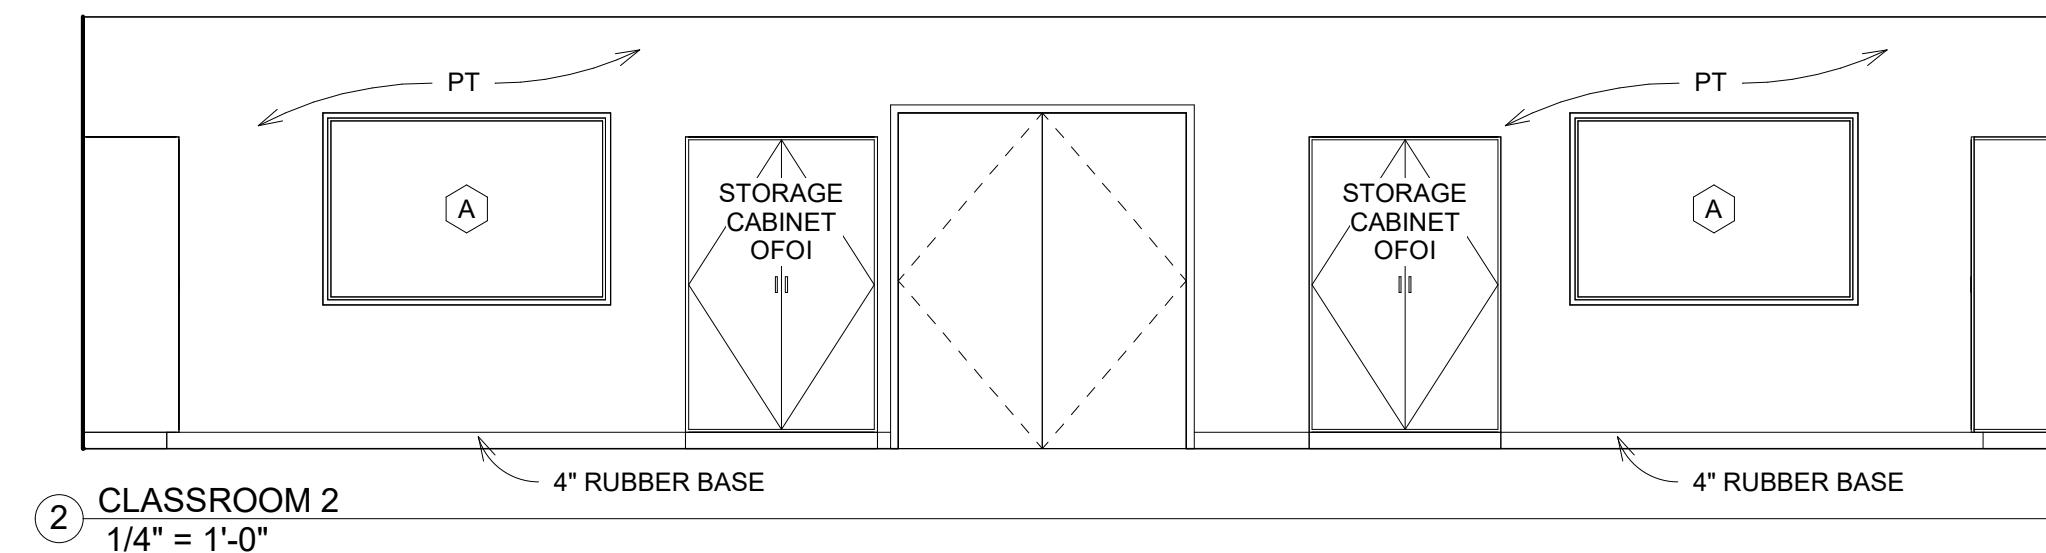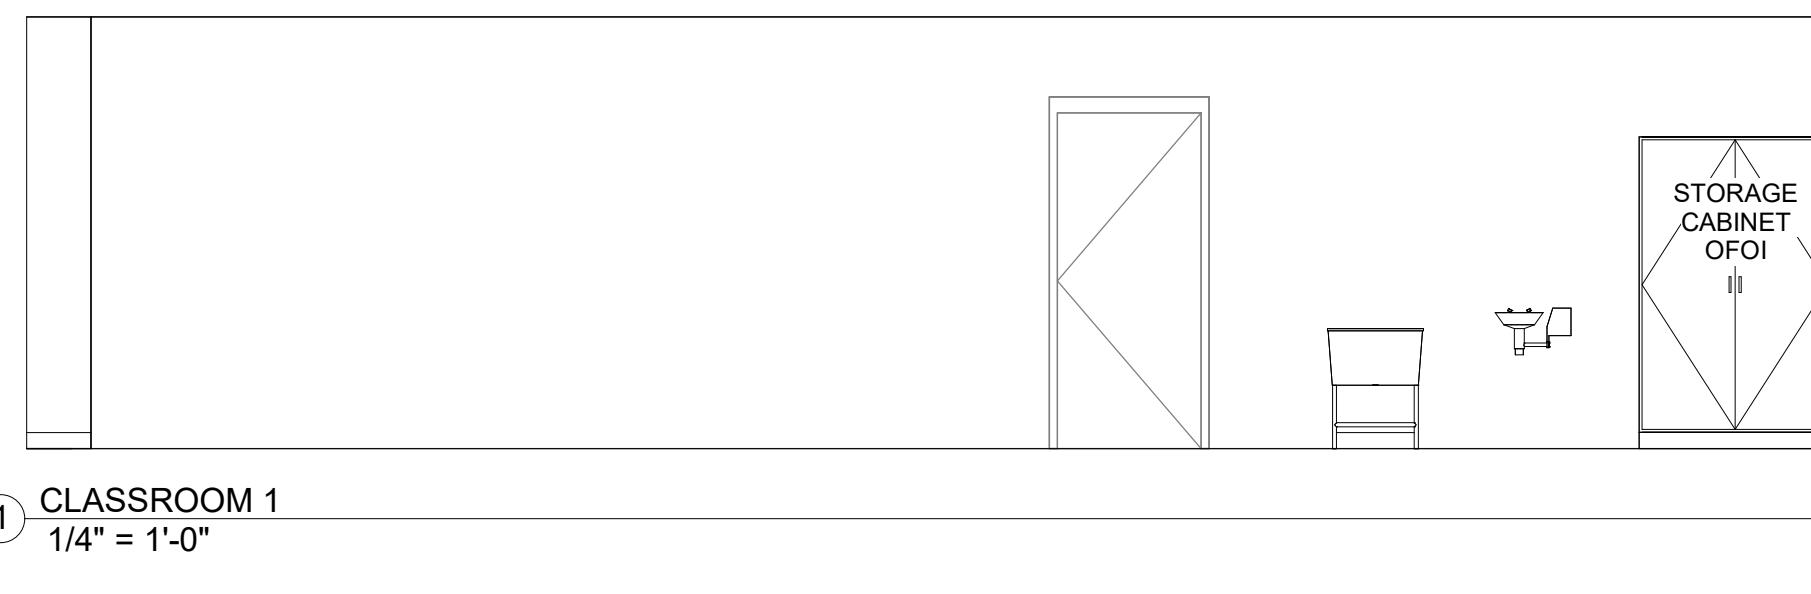

AN ADDITION FOR:
KIMBERLY SCHOOL DISTRICT
Enter address here

Laughlin Ricks Architecture
architecture/planning
134 3rd Ave East * Twin Falls, Idaho 83301
(208) 736-8050

DATE: Issue Date
Drawn Checked
#23067
PROJECT #

A8-0

Issue Date
DATE

Door Schedule													
DOOR	ROOM	EL	Width	Height	Thickness	DOOR			ACCESS	FRAME			Comments
						Material	Finish	Accessories		Material	Finish	Door Glass	
1	OXY STORAGE	d	3'-0"	7'-0"	2"	HM	PT	ENTRY LEVER/ STORAGE/ CLOSER/ WEATHER-STRIP/ THRESHOLD		HM	PT		
2	SMALL ENGINE CLASSROOM	e	3'-0"	7'-0"	2"	HM	PT	ENTRY LEVER/ CLOSER/ WEATHER-STRIP/ THRESHOLD		HM	PT	TEMPERED	
3	SMALL ENGINE CLASSROOM	b	6'-0"	7'-0"	2"	HM	PT	CLOSER		HM	PT	TEMPERED	
4	SHOP	e	3'-0"	7'-0"	2"	HM	PT	ENTRY LEVER/ CLOSER/ WEATHER-STRIP/ THRESHOLD		HM	PT	TEMPERED	
5	SHOP	a	14'-0"	14'-0"	1 1/2"	STEEL	FF	PER MANUF		STEEL	FF	TEMPERED	OVERHEAD DOOR 592 SERIES
6	TOOL ROOM	c	3'-0"	7'-0"	2"	HM	PT	STORAGE		HM	PT		

CLASSROOM: LEVER. DOOR CAN BE LOCKED FROM THE INSIDE.
LEVER ALWAYS OPENS FROM THE INSIDE.


ENTRY: LEVER. KEY REQUIRED. DOOR CAN BE LOCKED FROM THE INSIDE.
LEVER ALWAYS OPENS FROM THE INSIDE.

PASSAGE: LEVER. ALWAYS UNLOCKED. LEVER OPENS FROM EITHER SIDE.


PRIVACY: LEVER. DOOR CAN BE LOCKED FROM THE INSIDE. LEVER DEACTIVATES LOCK IN SINGLE MOTION.

STORAGE: LEVER. KEY REQUIRED. THE OUTSIDE LEVER IS ALWAYS LOCKED. LEVER ALWAYS OPENS FROM THE INSIDE.

DOOR HARDWARE GENERAL NOTES
1/4" = 1'-0"

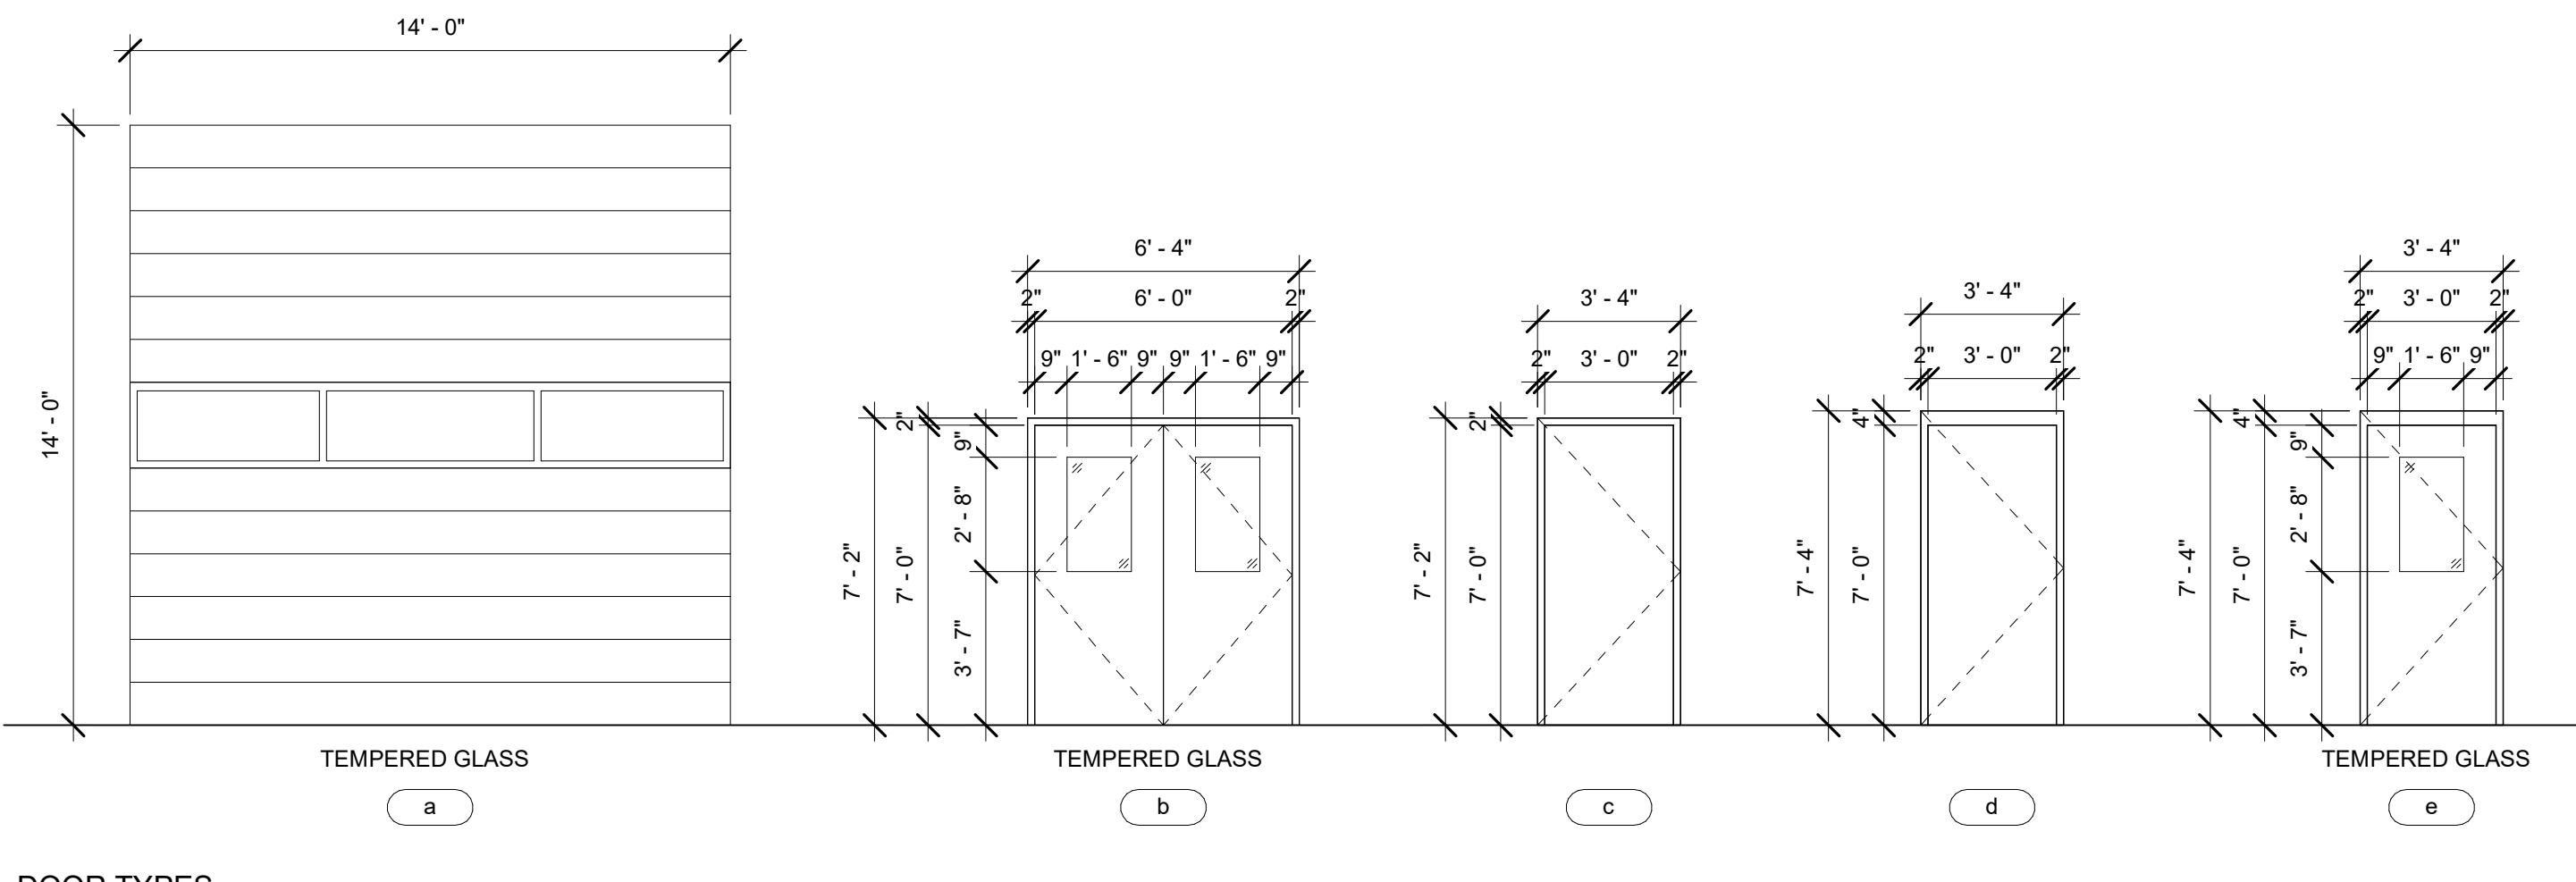

DOOR TYPES
1/4" = 1'-0"

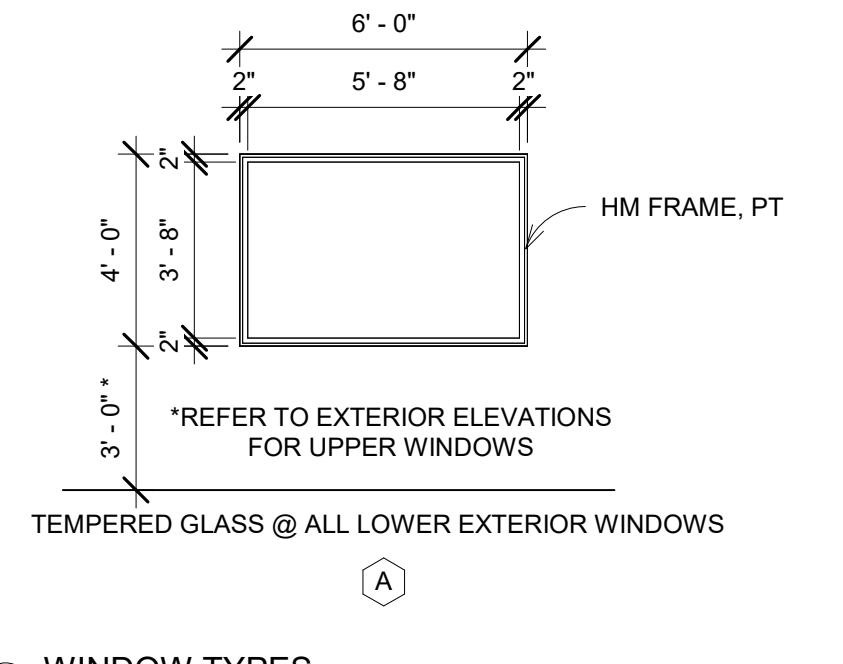

WINDOW TYPES
1/4" = 1'-0"


Room Finish Schedule															
Number	Name	Base Finish	Floor Finish	Materials				Finishes				Ceiling Material	Ceiling Finish	Remarks	
				North	East	South	West	North	East	South	West				
1	SMALL ENGINE CLASSROOM	4" RUBBER @ GYP BD	SEALED CONC	(E) CMU	GYP BD	CMU	CMU	-	PT	-	-	2X4 ACT	FF		
2	OXY STORAGE	-	SEALED CONC	CMU	CMU	CMU	CMU	-	-	-	-	OPEN TO STRUCTURE			
3	SHOP	4" RUBBER @ GYP BD	SEALED CONC	(E) CMU	CMU, GYP BD	CMU, GYP BD	GYP BD	-	PT GYP BD	PT GYP BD	PT GYP BD	OPEN TO STRUCTURE			
4	TOOL ROOM	4" RUBBER @ GYP BD	SEALED CONC	GYP BD	CMU	CMU	GYP BD	PT	-	-	PT				

AN ADDITION FOR:
KIMBERLY SCHOOL DISTRICT
Enter address here
FINISHES & DOORWINDOW TYPES


Laughlin Ricks Architecture
architecture/planning
134 3rd Ave East * Twin Falls, Idaho 83301
(208) 736-8050

DATE: Issue Date
Drawn _____ Checked _____
#23067
PROJECT #



A9-0

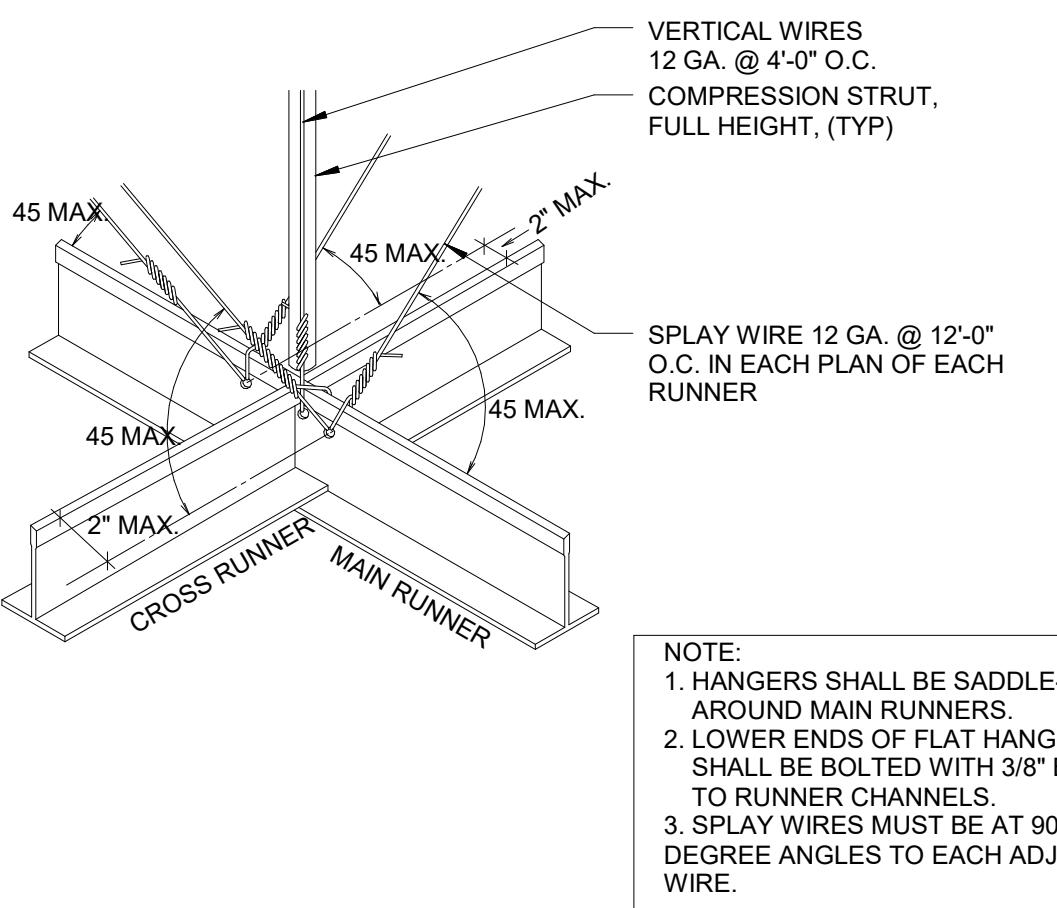

① CEILING DETAILS
1" = 1'-0"

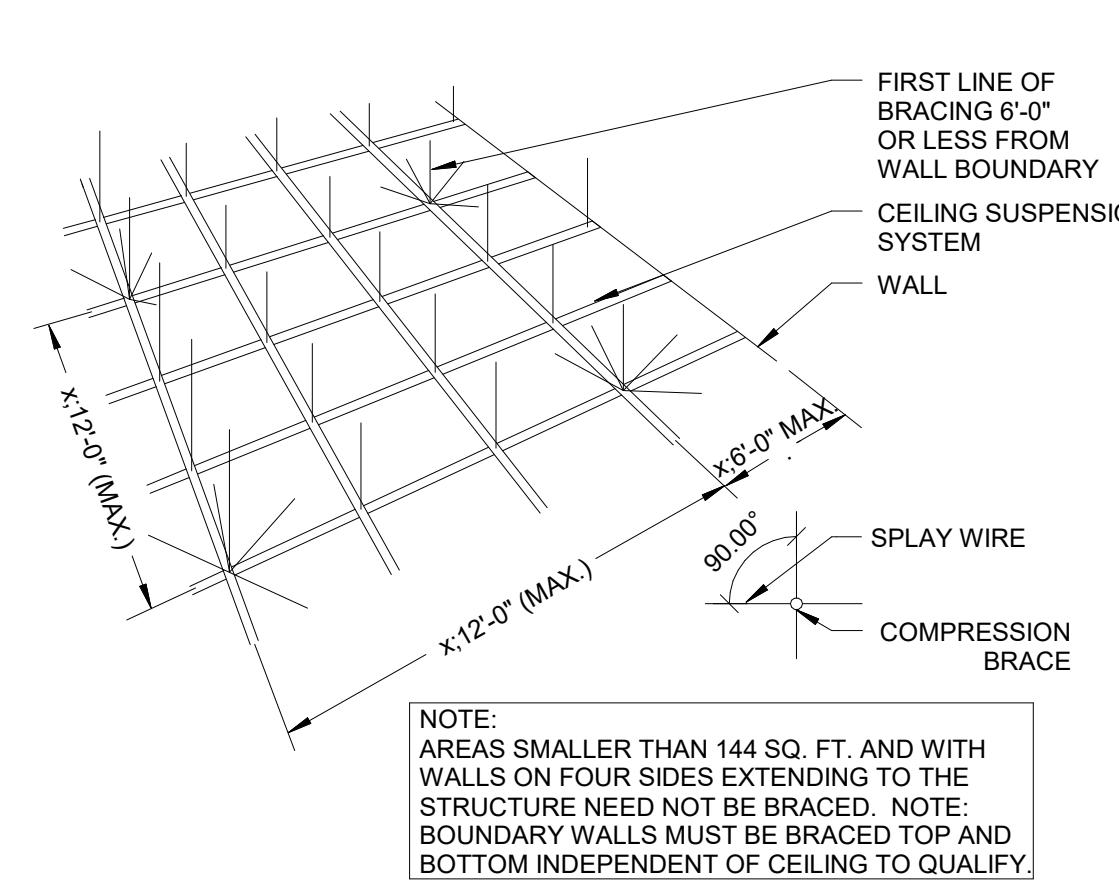

② CEILING GRID DETAILS
3" = 1'-0"

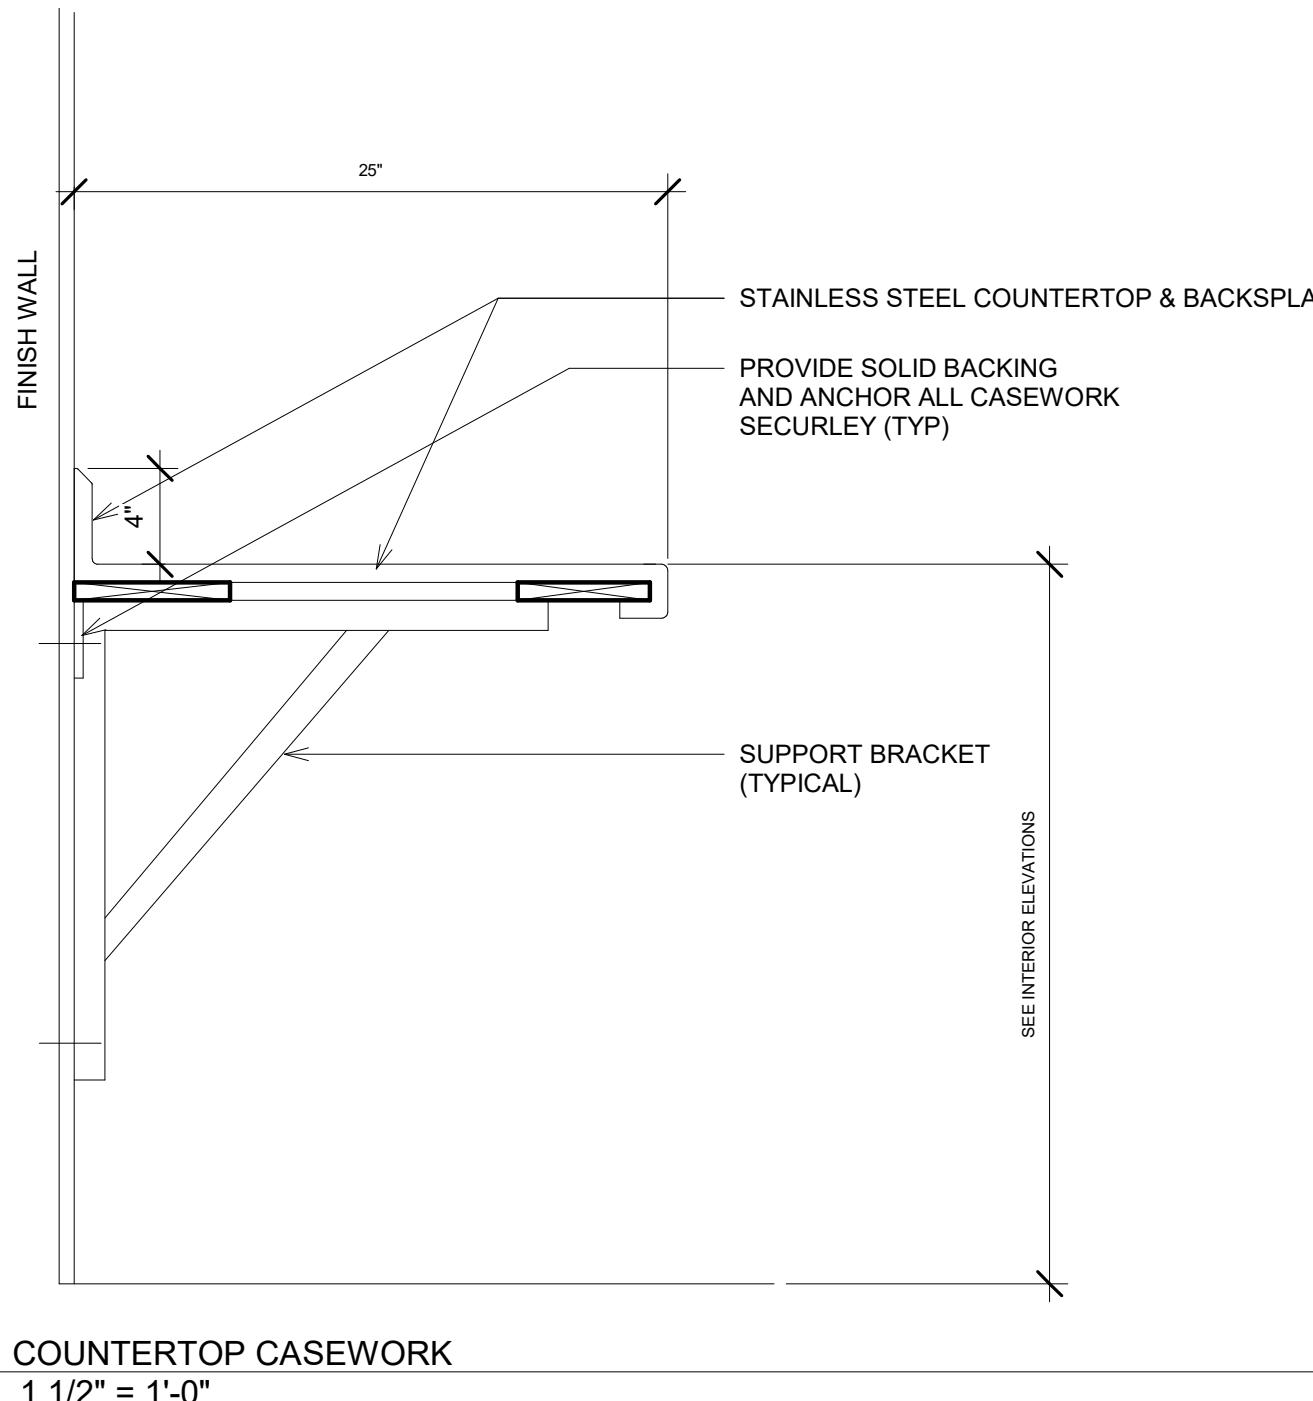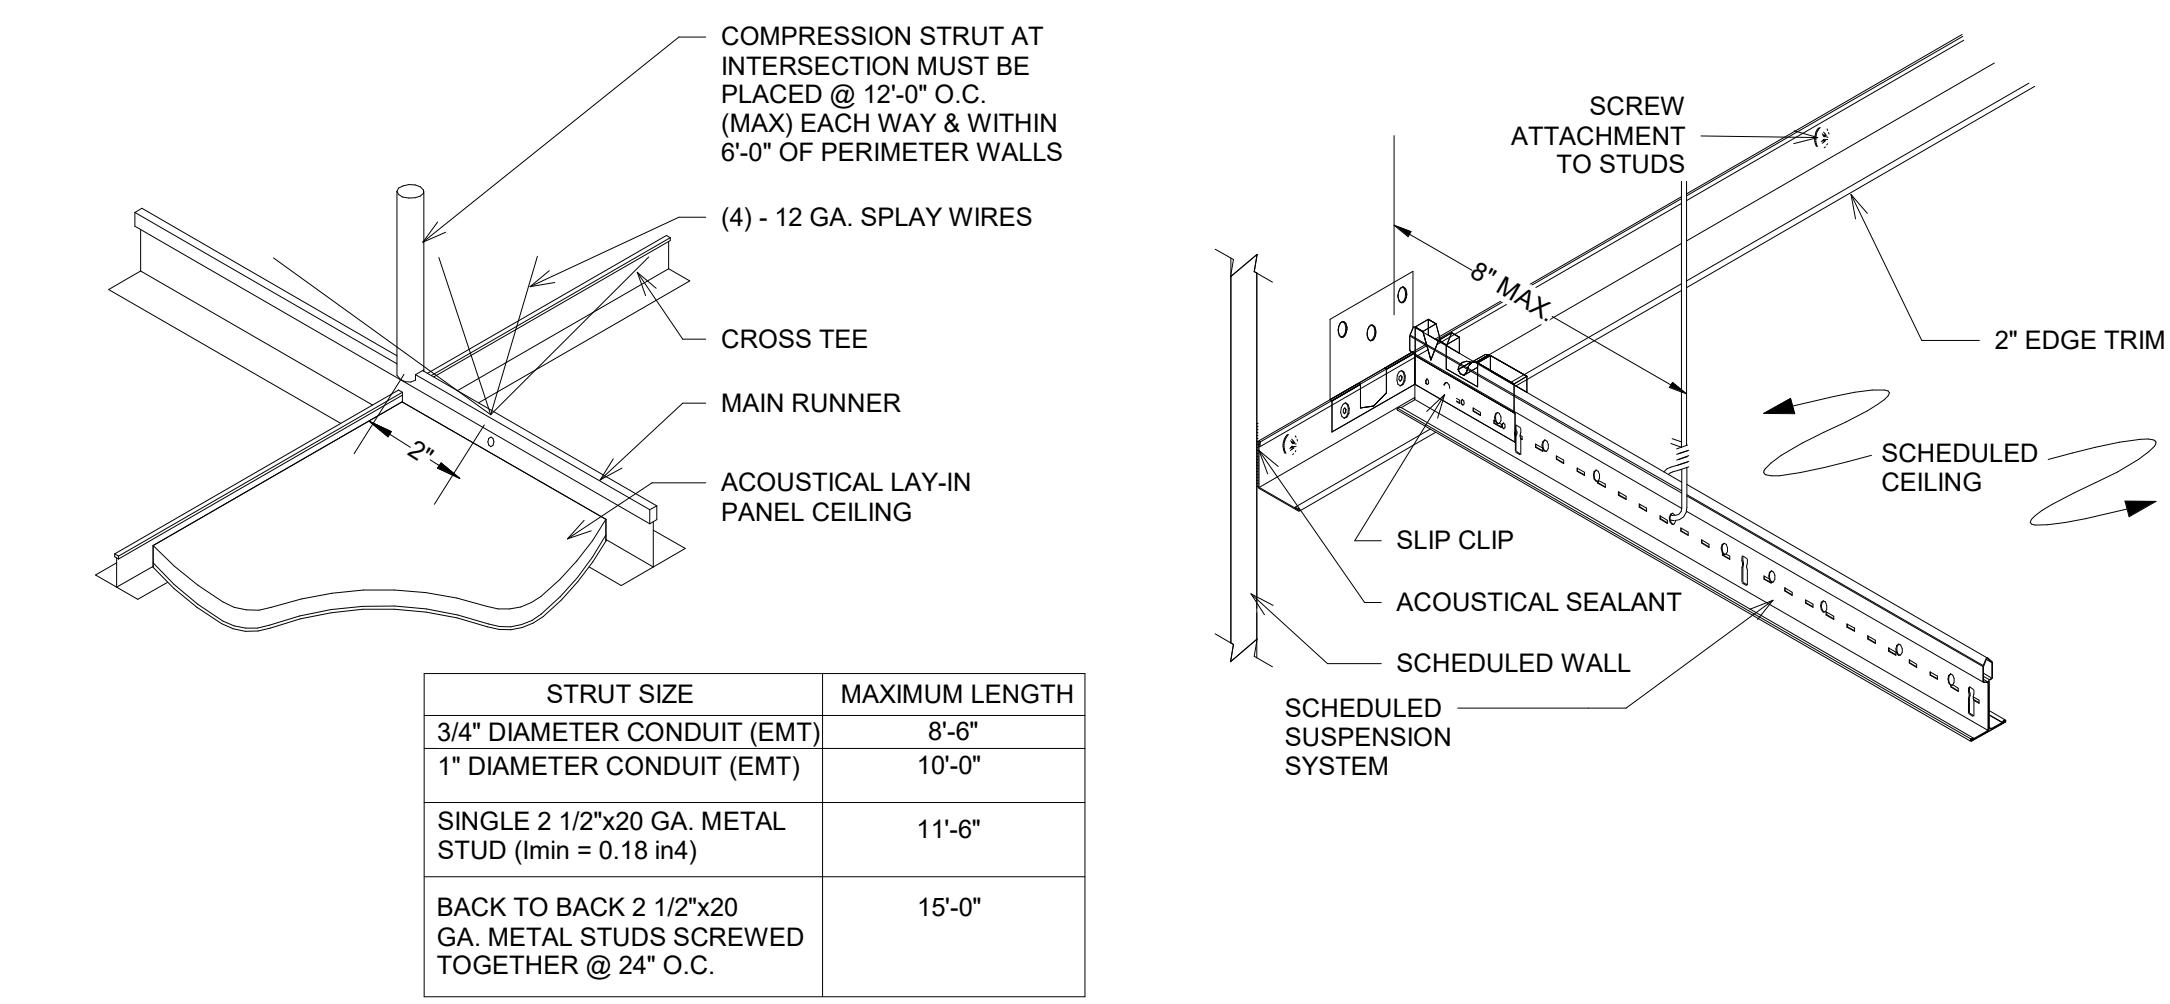

③ COUNTERTOP CASEWORK
1 1/2" = 1'-0"

AN ADDITION FOR:
KIMBERLY SCHOOL DISTRICT
Enter address here
DETAILS

Laughlin Ricks Architecture
architecture/planning
134 3rd Ave East * Twin Falls, Idaho 83301
(208) 736-8050

DATE: Issue Date
Drawn _____ Checked _____
#23067
PROJECT #

A10-0