



OPTION A

OPTION B

OWNER/CLIENT

3 EMERALDS

ENGINEER/ARCHITECT

PEC
 PROJECT ENGINEERING CONSULTANTS
 986 WEST 9000 SOUTH
 WEST JORDAN, UTAH, 84088
 OFFICE: 801-495-4240
 INFO@PEC.US.COM

PROJECT INFORMATION

OLSEN FARMS
 CENTER STREET W & EMERALD DRIVE
 KIMBERLY, IDAHO 83341

SEAL/STAMP OF APPROVAL

PRELIMINARY PLANS NOT FOR CONSTRUCTION

ISSUE DATE

10/5/2021

NO.	REVISION	DATE
1	xxx	xx-xx-xxxx
2	xxx	xx-xx-xxxx
PLAN INFORMATION

GRAPHIC SCALE: 1" = 50'

SHEET NAME


TWIN FALLS CANAL COMPANY IRRIGATION PIPES

SHEET NUMBER


EX-01



OWNER/CLIENT

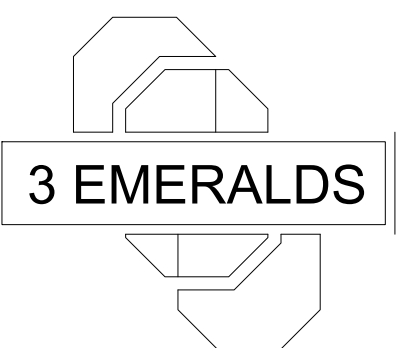

ENGINEER/ARCHITECT



PROJECT ENGINEERING CONSULTANTS
986 WEST 9000 SOUTH
WEST JORDAN, UTAH, 84088
OFFICE: 801-495-4240
INFO@PEC.US.COM

PROJECT INFORMATION

OLSEN FARMS
CENTER STREET W & EMERALD DRIVE
KIMBERLY, IDAHO 83341

SEAL/STAMP OF APPROVAL


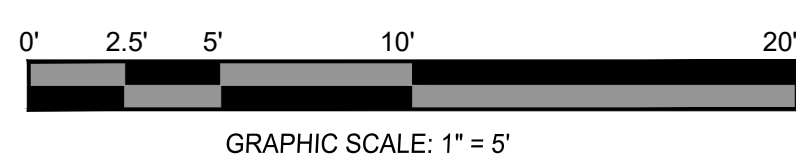
PRELIMINARY PLANS NOT FOR CONSTRUCTION

ISSUE DATE

10/5/2021

NO.	REVISION	DATE
1	xxx	xx-xx-xxxx
2	xxx	xx-xx-xxxx
PLAN INFORMATION

SHEET NAME

TWIN FALLS CANAL COMPANY IRRIGATION PIPES BLOWUP

SHEET NUMBER

EX-02